



Address:  
6329 Sawmill Rd.  
Columbus, OH

Installation Address:  
6329 Sawmill Rd.  
Columbus, OH

Sales:

tbranham@branhamsign.com

Designer:

jgreenlee@branhamsign.com

Notes:



THIS ARTICLE IS INTENDED TO BE INSTALLED IN ACCORDANCE WITH THE REQUIREMENTS OF ARTICLE 600 OF THE NATIONAL ELECTRIC CODE, AND/OR OTHER APPLICABLE LOCAL CODES. THIS INCLUDES PROPER GROUNDING AND BONDING OF THE SIGN

Approval:

Approved/Customer	Date
-------------------	------

The designs, concepts, drawing and specifications provided are the exclusive property of Branham Sign Company Inc. and may not be reproduced in any way, shape or fashion without the express written permission of Branham Sign Company Inc.

Page 2 Sheet 2 of 2

2 2 of 2




**SIGN BAND FACES (TO BE ILLUMINATED)**

- New .090 Aluminum Faces, Painted Beige to Match Existing
- Logo Routed out of Aluminum
- Backed with 3/16" White Acrylic, Decorated with 360-125 Golden Yellow Vinyl
- Vinyl to match PMS 484\* Red Applied to Aluminum Face Around Coped Opening
- Tag-Line Copy Routed out of Aluminum
- Backed with 3/16" White Acrylic, Decorated with 3630-125 Golden Yellow Vinyl & Vinyl to match PMS 484\* Red


**S/F SIGN BAND FACES**  
Qty: 1 ea.

25.97 Sq. Ft. (40 Sq. Ft. Max)

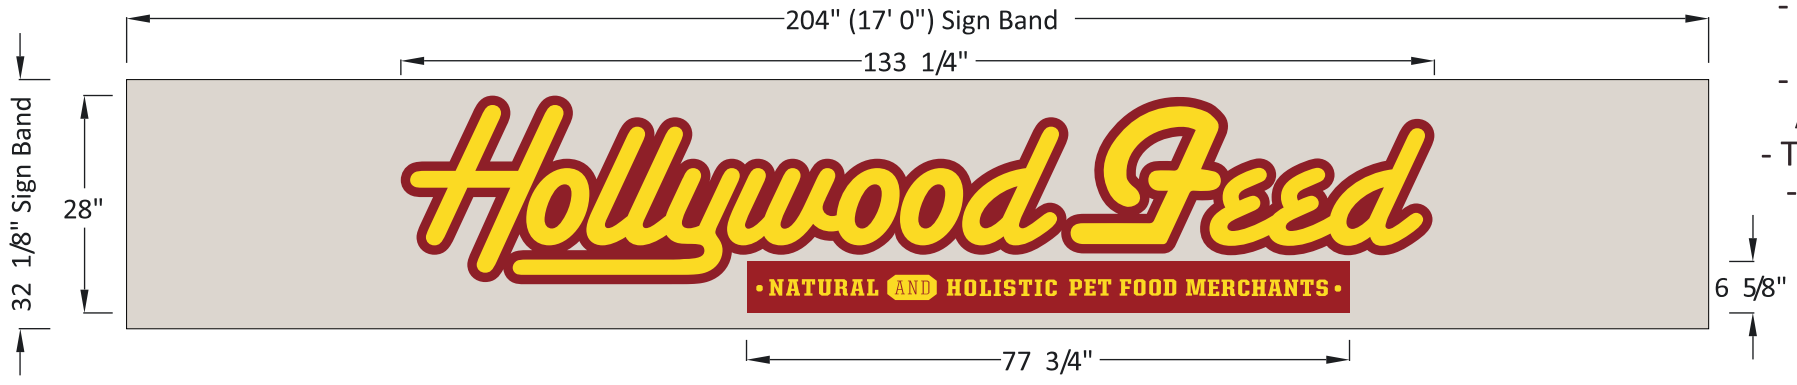

**ROUTED FACE INSTALLATION INSTRUCTIONS**

--ROUTED FACE BACKED WITH PLEX--

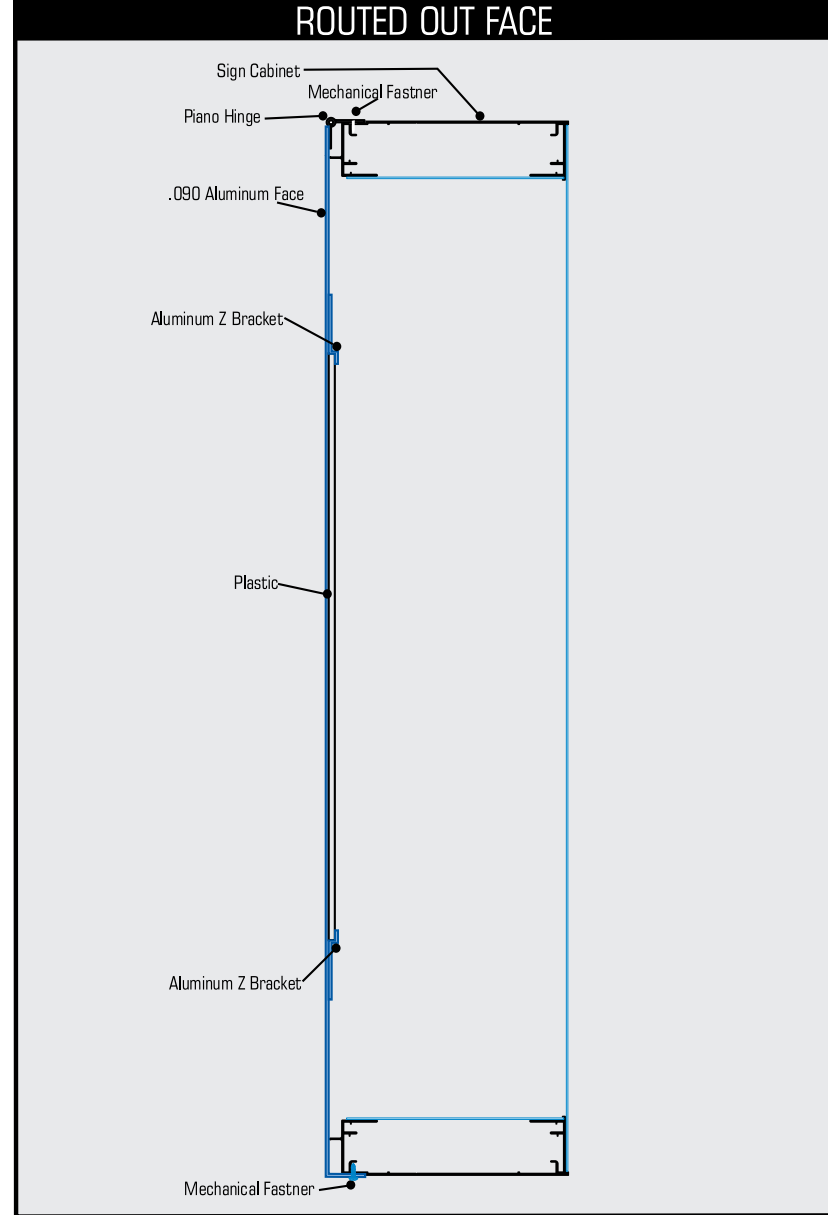


EXAMPLE DAY



EXAMPLE NIGHT



STORE FRONTAGE APPROX. 40' WIDE, SIGN BAND APPROX. 12' HIGH  
CLEARANCE APPROX 9' 2-7/8".

 

CURRENT SIGN BANDS (BLANK)



\*Closest Match to Requested PMS Color