

DOUBLE-FACE GROUND SIGN
ON BRICK BASE BY OTHERS;
#B19-539

8'-0" FROM
RIGHT OF WAY

287'-0"

231.96 ft RIGHT OF WAY


8'-0" FROM
RIGHT OF WAY

RIGHT OF WAY

DOUBLE-FACE GROUND SIGN
ON BRICK BASE BY OTHERS;
#B19-539

VILLAGE PARKWAY

DUBLIN CENTER DRIVE

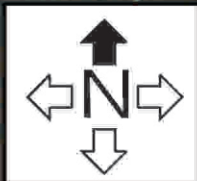

NOTE: due to printer limitations, colors shown may not exactly match specified. Refer to material charts for true colors.




Brilliant Electric Sign Co., Ltd.


4811 VAN EPPS RD., CLEVELAND, OHIO 44131 (216)741-3800

NOTE: THIS IS AN ORIGINAL UNPUBLISHED DRAWING, CREATED BY BRILLIANT SIGNS. IT IS SUBMITTED FOR YOUR PERSONAL USE, IN CONJUNCTION WITH A PROJECT BEING PLANNED FOR YOU. IT IS NOT TO BE USED, REPRODUCED, COPIED OR EXHIBITED IN ANY FASHION.

COMPANY NAME	First Federal Lakewood	SALESMAN	H	DATE	7/30/19	REVISION	DESIGN NO.
LOCATION	6601 Dublin Center Dr., Dublin, Ohio	DESIGNER	CP	SCALE	NTS		B19-1310
							COPYRIGHT © 2019
							FILE NAME: first fed lakewood/ 6601 dublin ctr sp

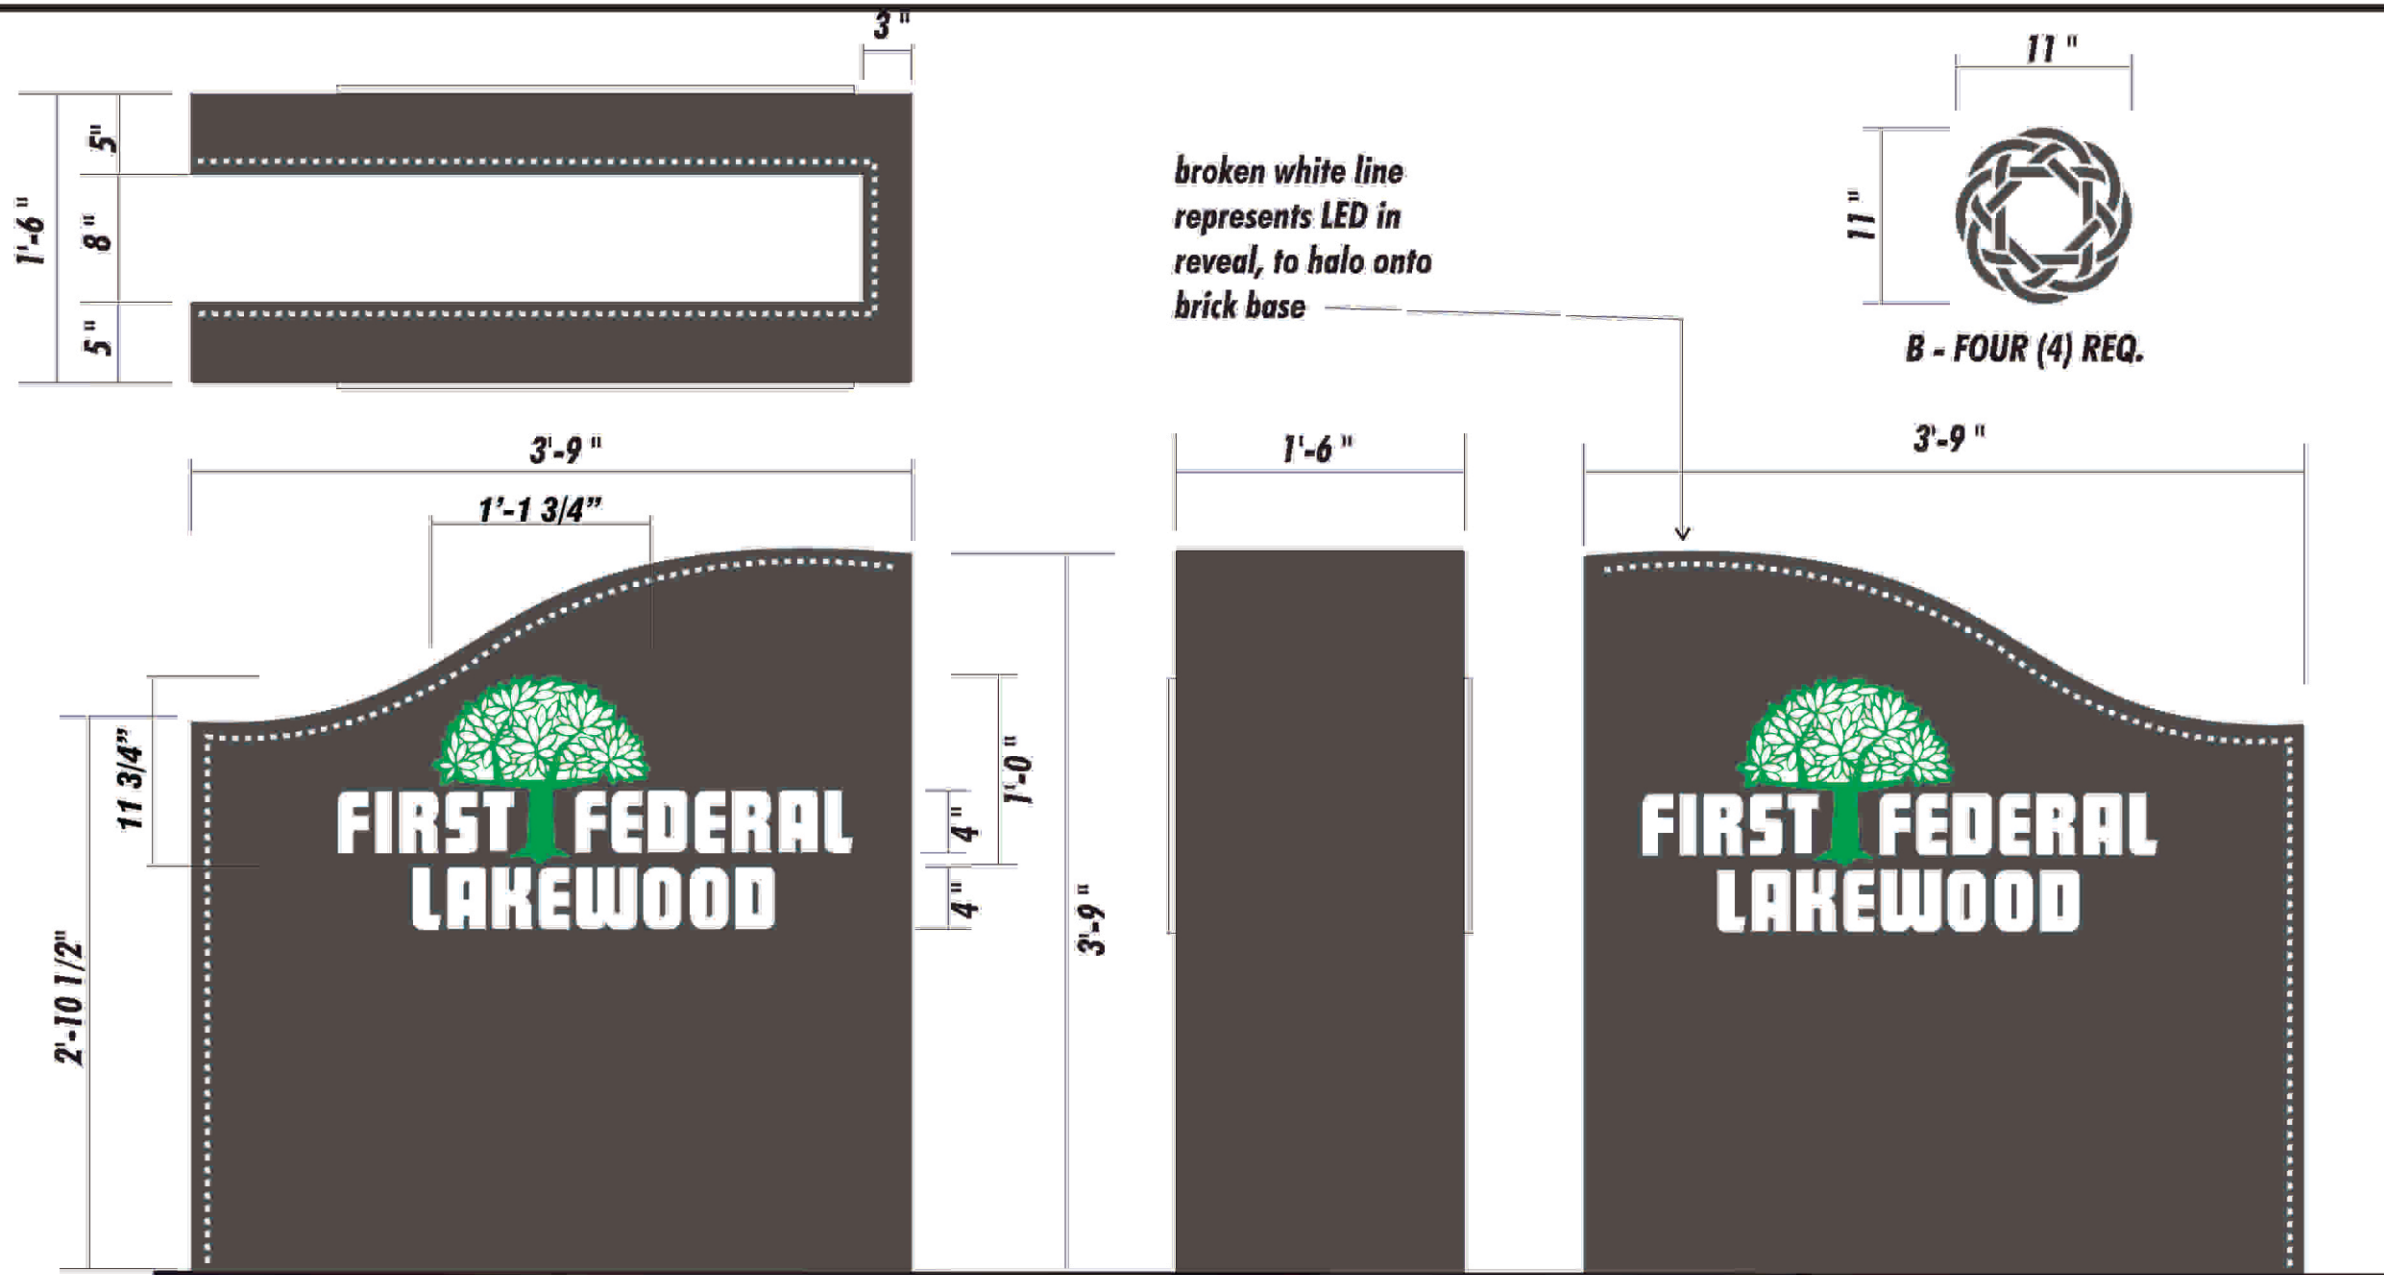

A - FACE ELEVATIONS - TWO (2) REQUIRED

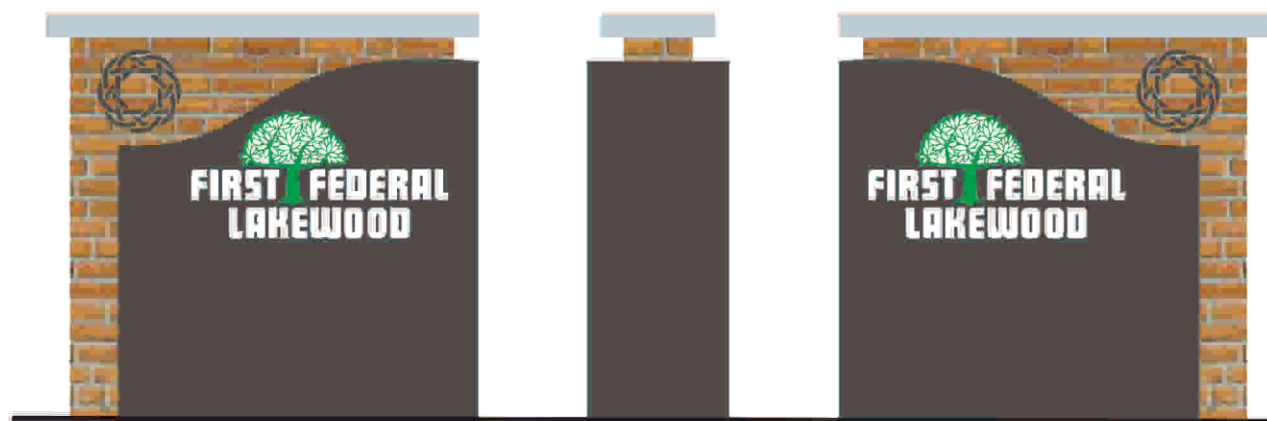

INSTALLATION ELEVATIONS SCALE 1/2" = 1'-0"

NOTES:

A - Two (2) double-face, LED internally-illuminated fabricated aluminum clam-shell-type ground signs, to mount onto brick bases erected by others. Copy and logo top to be routed out of aluminum faces, with 1/2" white #7328 acrylic pushed-thru openings. Copy to remain white. Logo to have first surface applied light kelly green translucent vinyl, 3M #3630-146. Face backgrounds and cabinets to be painted acrylic polyurethane, dark grey to match SW Caviar #6990. Cabinets to have recessed reveals, with white LEDs providing halos onto brick bases.

RATED 120 VOLTS

B - Four (4) flat cut out 1" thick PVC logos, to flush mount to brick bases. All visible surfaces to be painted acrylic polyurethane, dark grey to match SW Caviar #6990.

NOTE: due to printer limitations, colors shown may not exactly match specified. Refer to material charts for true colors.

Brilliant Electric Sign Co., Ltd.
 4811 VAN EPPS RD., CLEVELAND, OHIO 44131 (216)741-3800



NOTE: THIS IS AN ORIGINAL UNPUBLISHED DRAWING, CREATED BY BRILLIANT SIGNS. IT IS SUBMITTED FOR YOUR PERSONAL USE, IN CONJUNCTION WITH A PROJECT BEING PLANNED FOR YOU. IT IS NOT TO BE USED, REPRODUCED, COPIED OR EXHIBITED IN ANY FASHION.

COMPANY NAME	First Federal Lakewood	SALESMAN	H	DATE	3-30-19	REVISION	7/30/19CP	DESIGN NO.	B19-539
LOCATION	6601 Dublin Center Dr., Dublin, Ohio	DESIGNER	DM	SCALE	1" = 1'-0"			COPYRIGHT ©	2019
FILE NAME: i:\first fed lakewood\6601 dublin center									