

COLUMN DETAILS

SCALE: 3/4" = 1'-0"


6065 Frantz Road . Suite 205
Dublin, Ohio 43017
614.774.2490 Phone
614.633.1053 Fax
simplifiedarchitecture.com



Strauss Residence
158 S. High Street
Dublin, Ohio 43017

EPIC Group Ohio
180 S. Riverview Street
Dublin, Ohio 43017

000000	PRELIMINARY
000000	BIDDING
000000	CONSTRUCTION
000000	REVISIONS

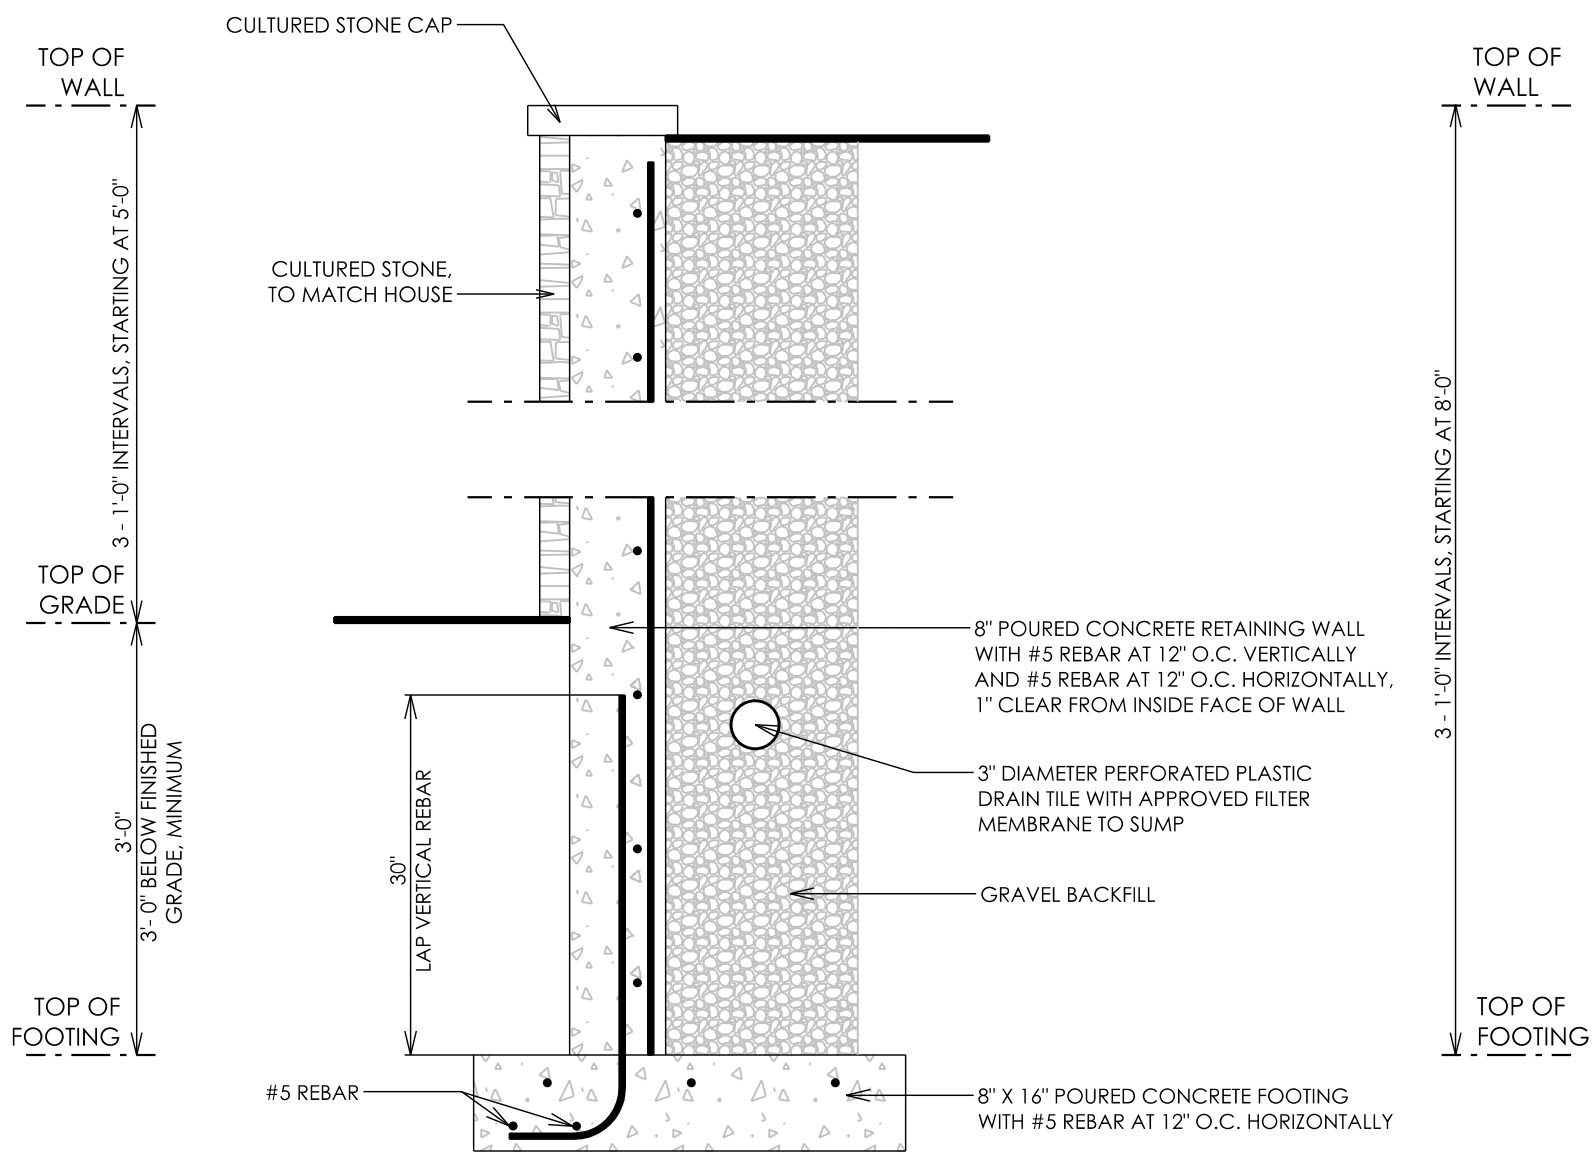

RETAINING WALL DETAIL

SCALE: 3/4" = 1'-0"