



Proudly Serving Central Ohio Since 1954  
 1640 Harmon Ave. Columbus, Ohio, 43223  
 (614) 444-3333 (FAX) 444-3026  
 www.danitesign.com

UL LISTED via STANDARD UL48  
 FILE NO: E60042 DANITE SIGN CO.  
 UL APPLIES TO ILLUMINATED SIGNS ONLY



EXISTING STOREFRONT

COLORS

- WHITE
- PMS 409 TAN


APPROVED-CUSTOMER	DATE



JOB NAME	OAKLAND NURSERY	#S1-38030
STREET	4261 W DUBLIN GRANVILLE RD	
CITY, STATE	DUBLIN, OH	
SIGN TYPE	ILLUMINATED WALL SIGN	
DATE	2/5/20	REV. DATE:
FILE NAME	OAKLAND NURSERY/COR	
DIRECTORY	ANYA > 2003 > 0	

SCALE AS NOTED  SCALE RM  DESIGNER AG

This project is an original unpublished design concept prepared by an original contractor. All rights reserved. No part of this document may be reproduced, stored in a retrieval system, or transmitted in any form or by any means, electronic, mechanical, photocopying, recording, or by any information storage and retrieval system, without prior written permission from the copyright owner. All trademarks are the property of their respective owners. © 2020 Danite Sign Co. All rights reserved.

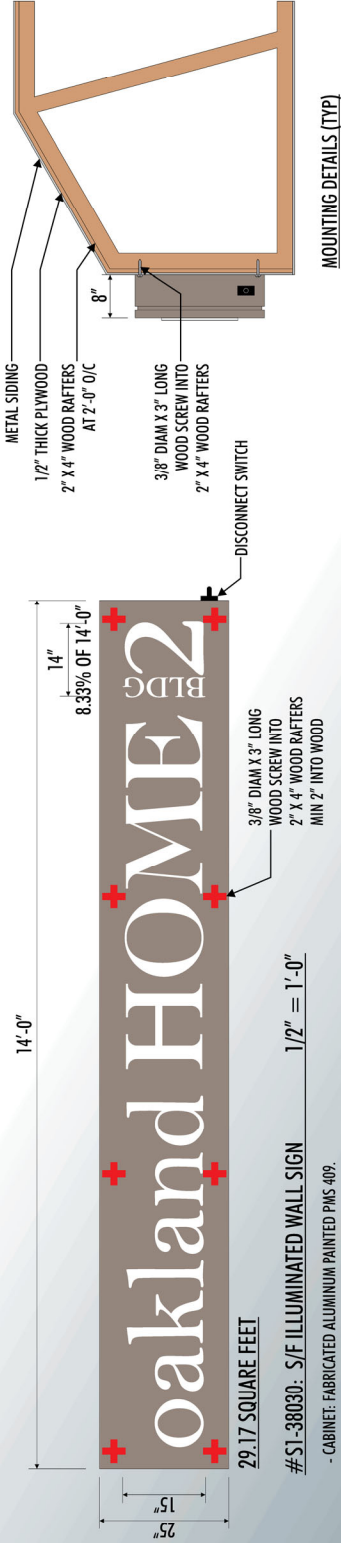

- CABINET: FABRICATED ALUMINUM PAINTED PMS 409.
- GRAPHICS: PUSH-THROUGH ACRYLIC OVERLAIN WITH WHITE VINYL DIFFUSER.
- ILLUMINATION: WHITE LED.

**ELECTRICAL INFORMATION:**  
 SIGN LOAD = 6 AMPS  
 PRIMARY WIRING IS 120VOLT / 20AMP 3/12 WIRE FROM DEDICATED CIRCUIT IN ELECTRICAL PANEL.



