




**02** PROPOSED ALUMINUM FENCING  
NTS

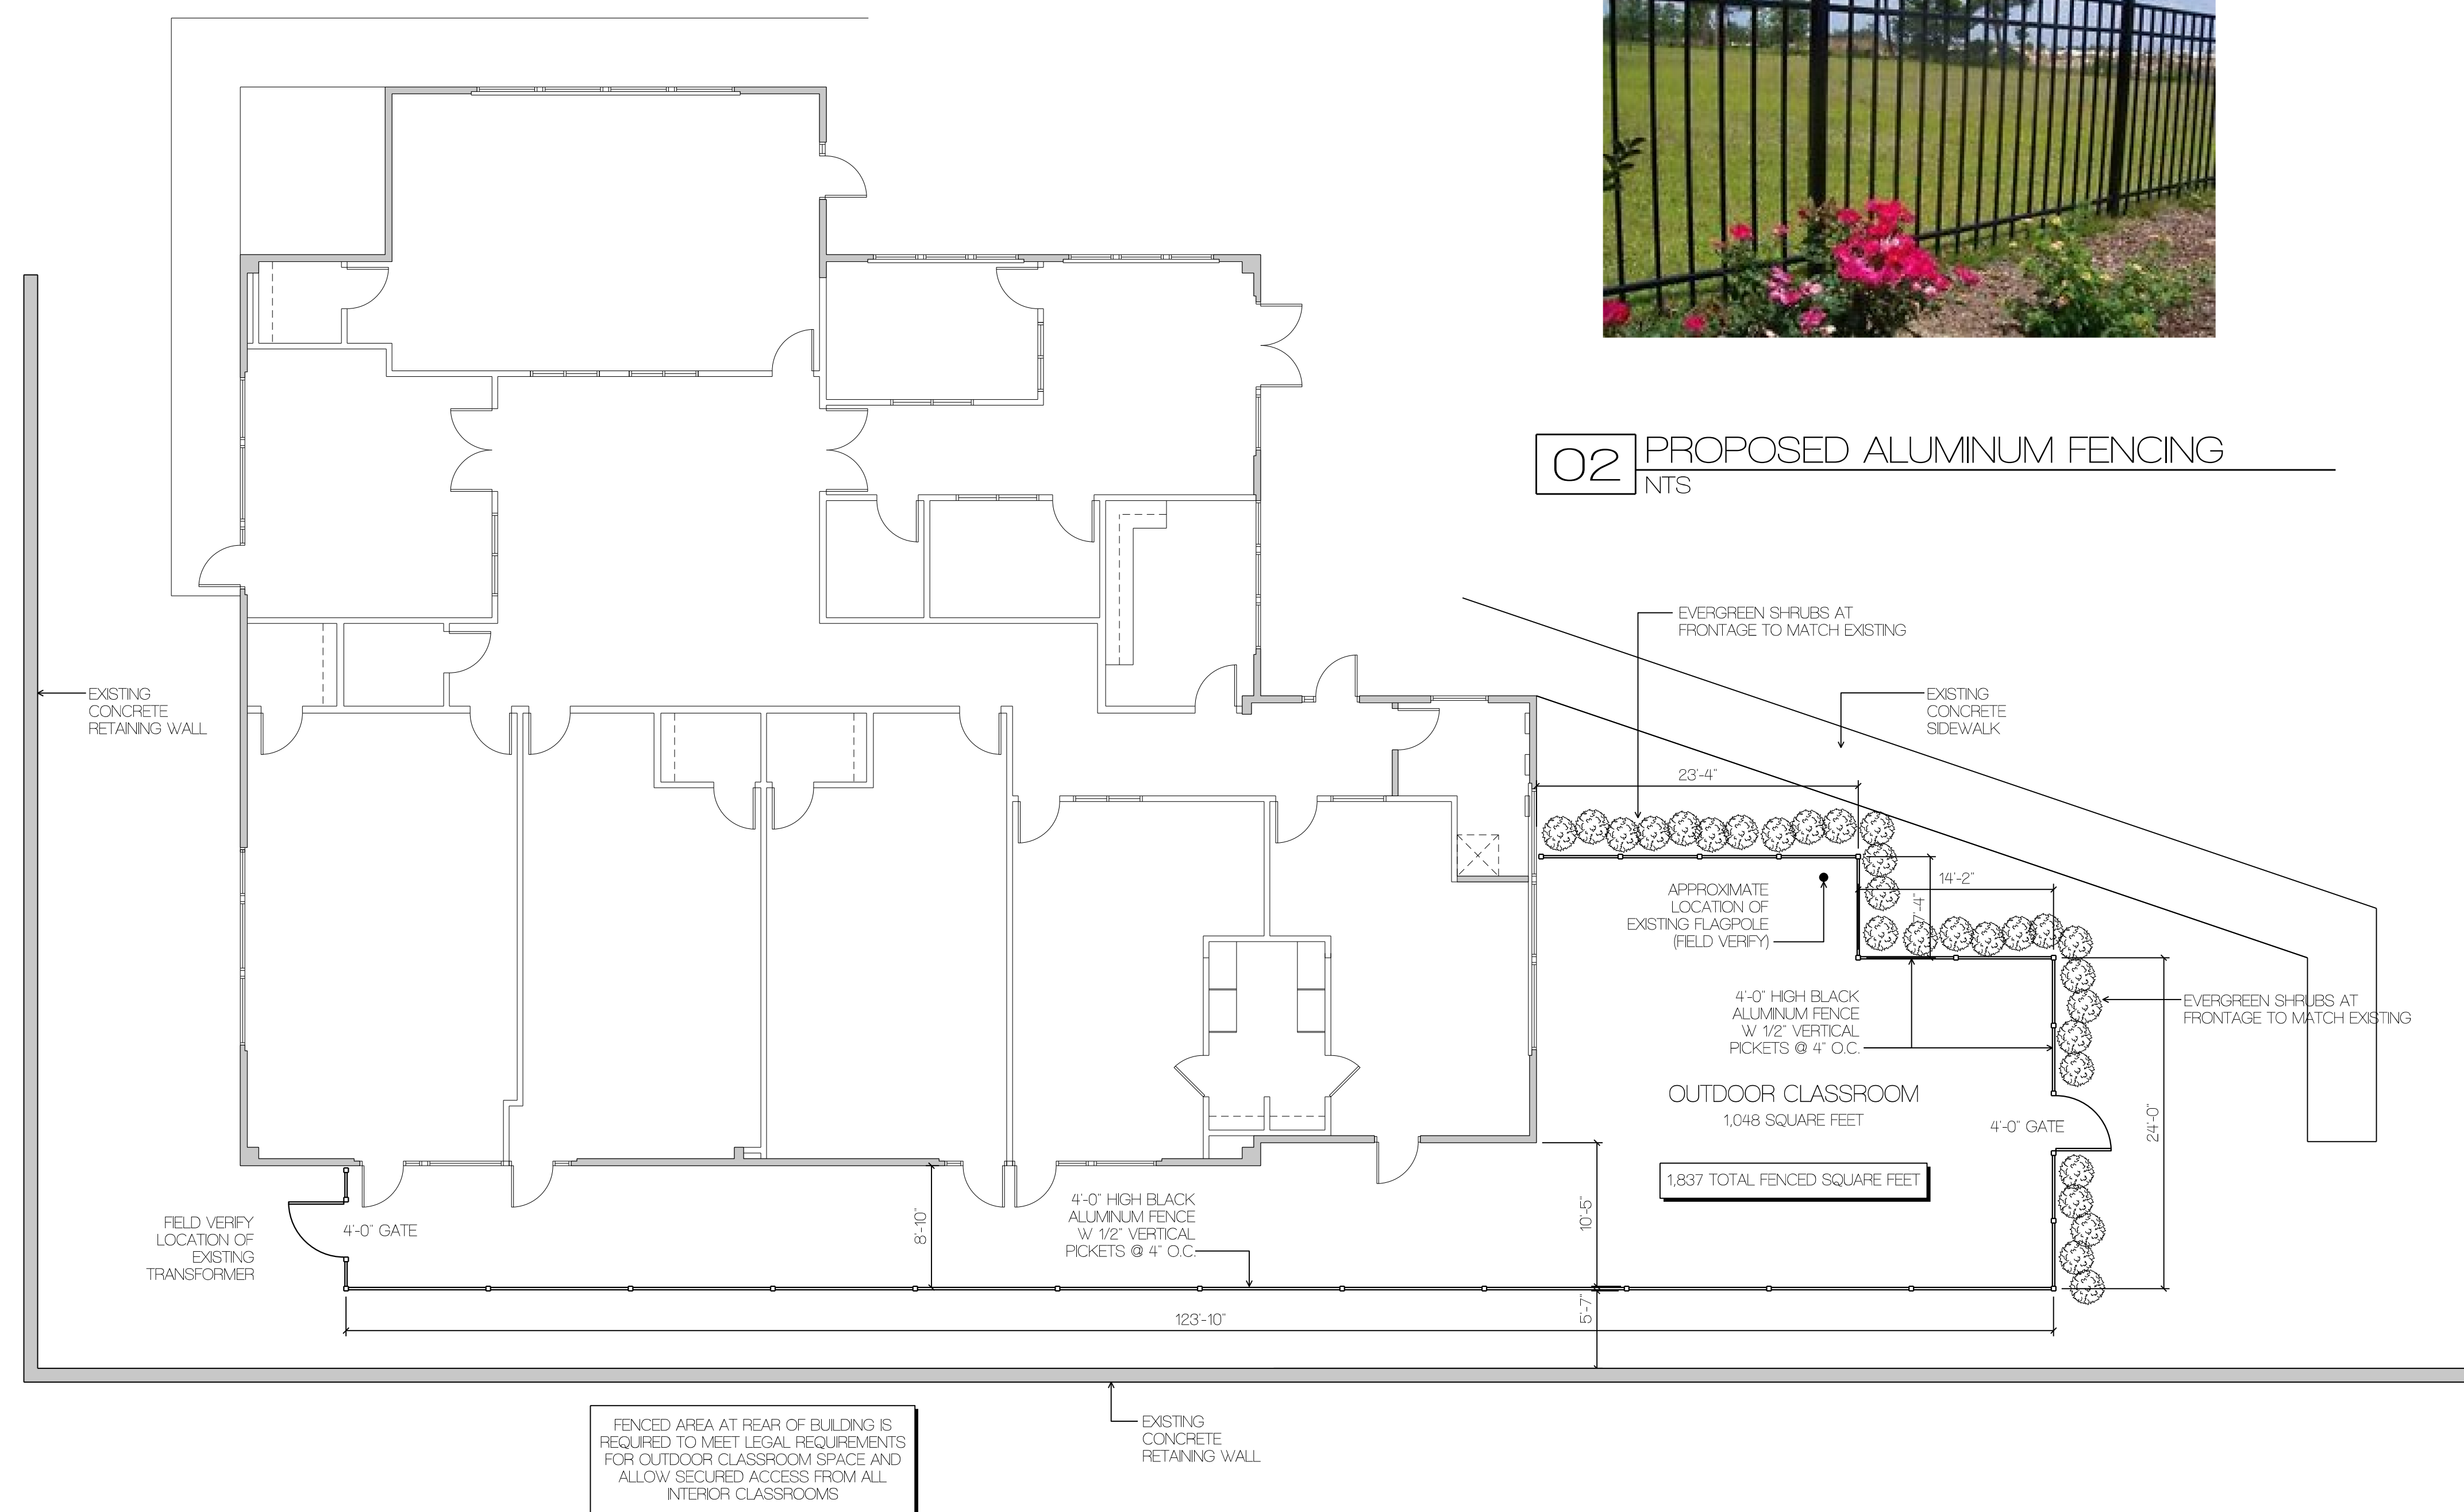

**01** EXTERIOR FENCING PLAN  
SCALE: 1/8" = 1'-0"

INTERIOR RENOVATIONS

**IVYBROOK**  
ACADEMY

3755 W. DUBLIN - GRANVILLE ROAD  
DUBLIN, OHIO 43017

BluArc Project No.: 42.30.19

BGA Project No.: 19131

Drawn By: BEG

Checked By:

Issued Date: 07.23.20

Revision	No.	Date

Material herein is for use by authorized contractors, bidders and subcontractors in connection with this project only. All dimensions in these drawings shall take precedence over scaled dimensions. Contractors shall be responsible to verify all dimensions and conditions on the job. BLUARC DESIGN, LLC must be notified of any variations from the dimensions and conditions shown by these drawings.

Sheet Title:

EXTERIOR  
FENCING PLAN

Sheet No.:

A100a











