

HOUSE STYLE: CONNOLLY

ADDRESS: 7023 GREENLAND PLACE

SUBDIVISION: OAK PARK





COUNTY OF UNION

P.B. 5, PGS. 260A-260D

REAR - 25' FLOOD ZONE: X COMMUNITY PANEL: 39049C PAGE: 0018K DATE: 06/17/08

SIDE - 6'

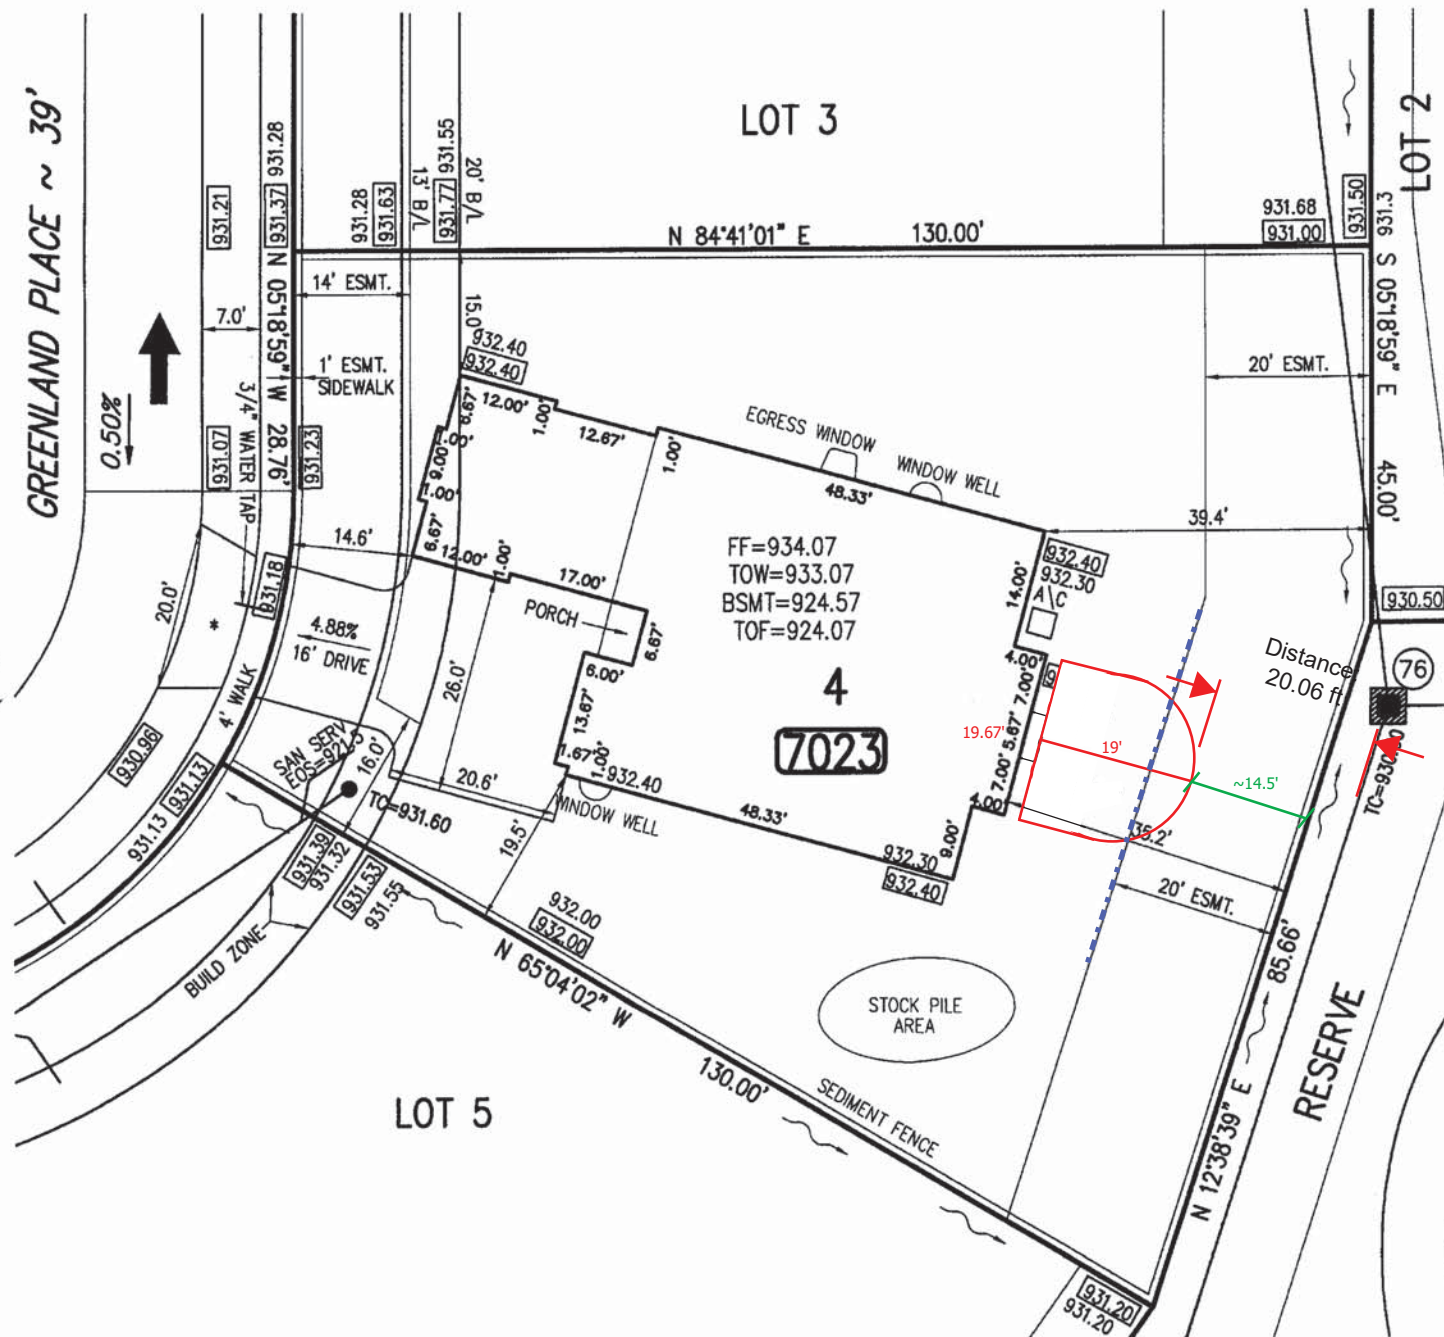

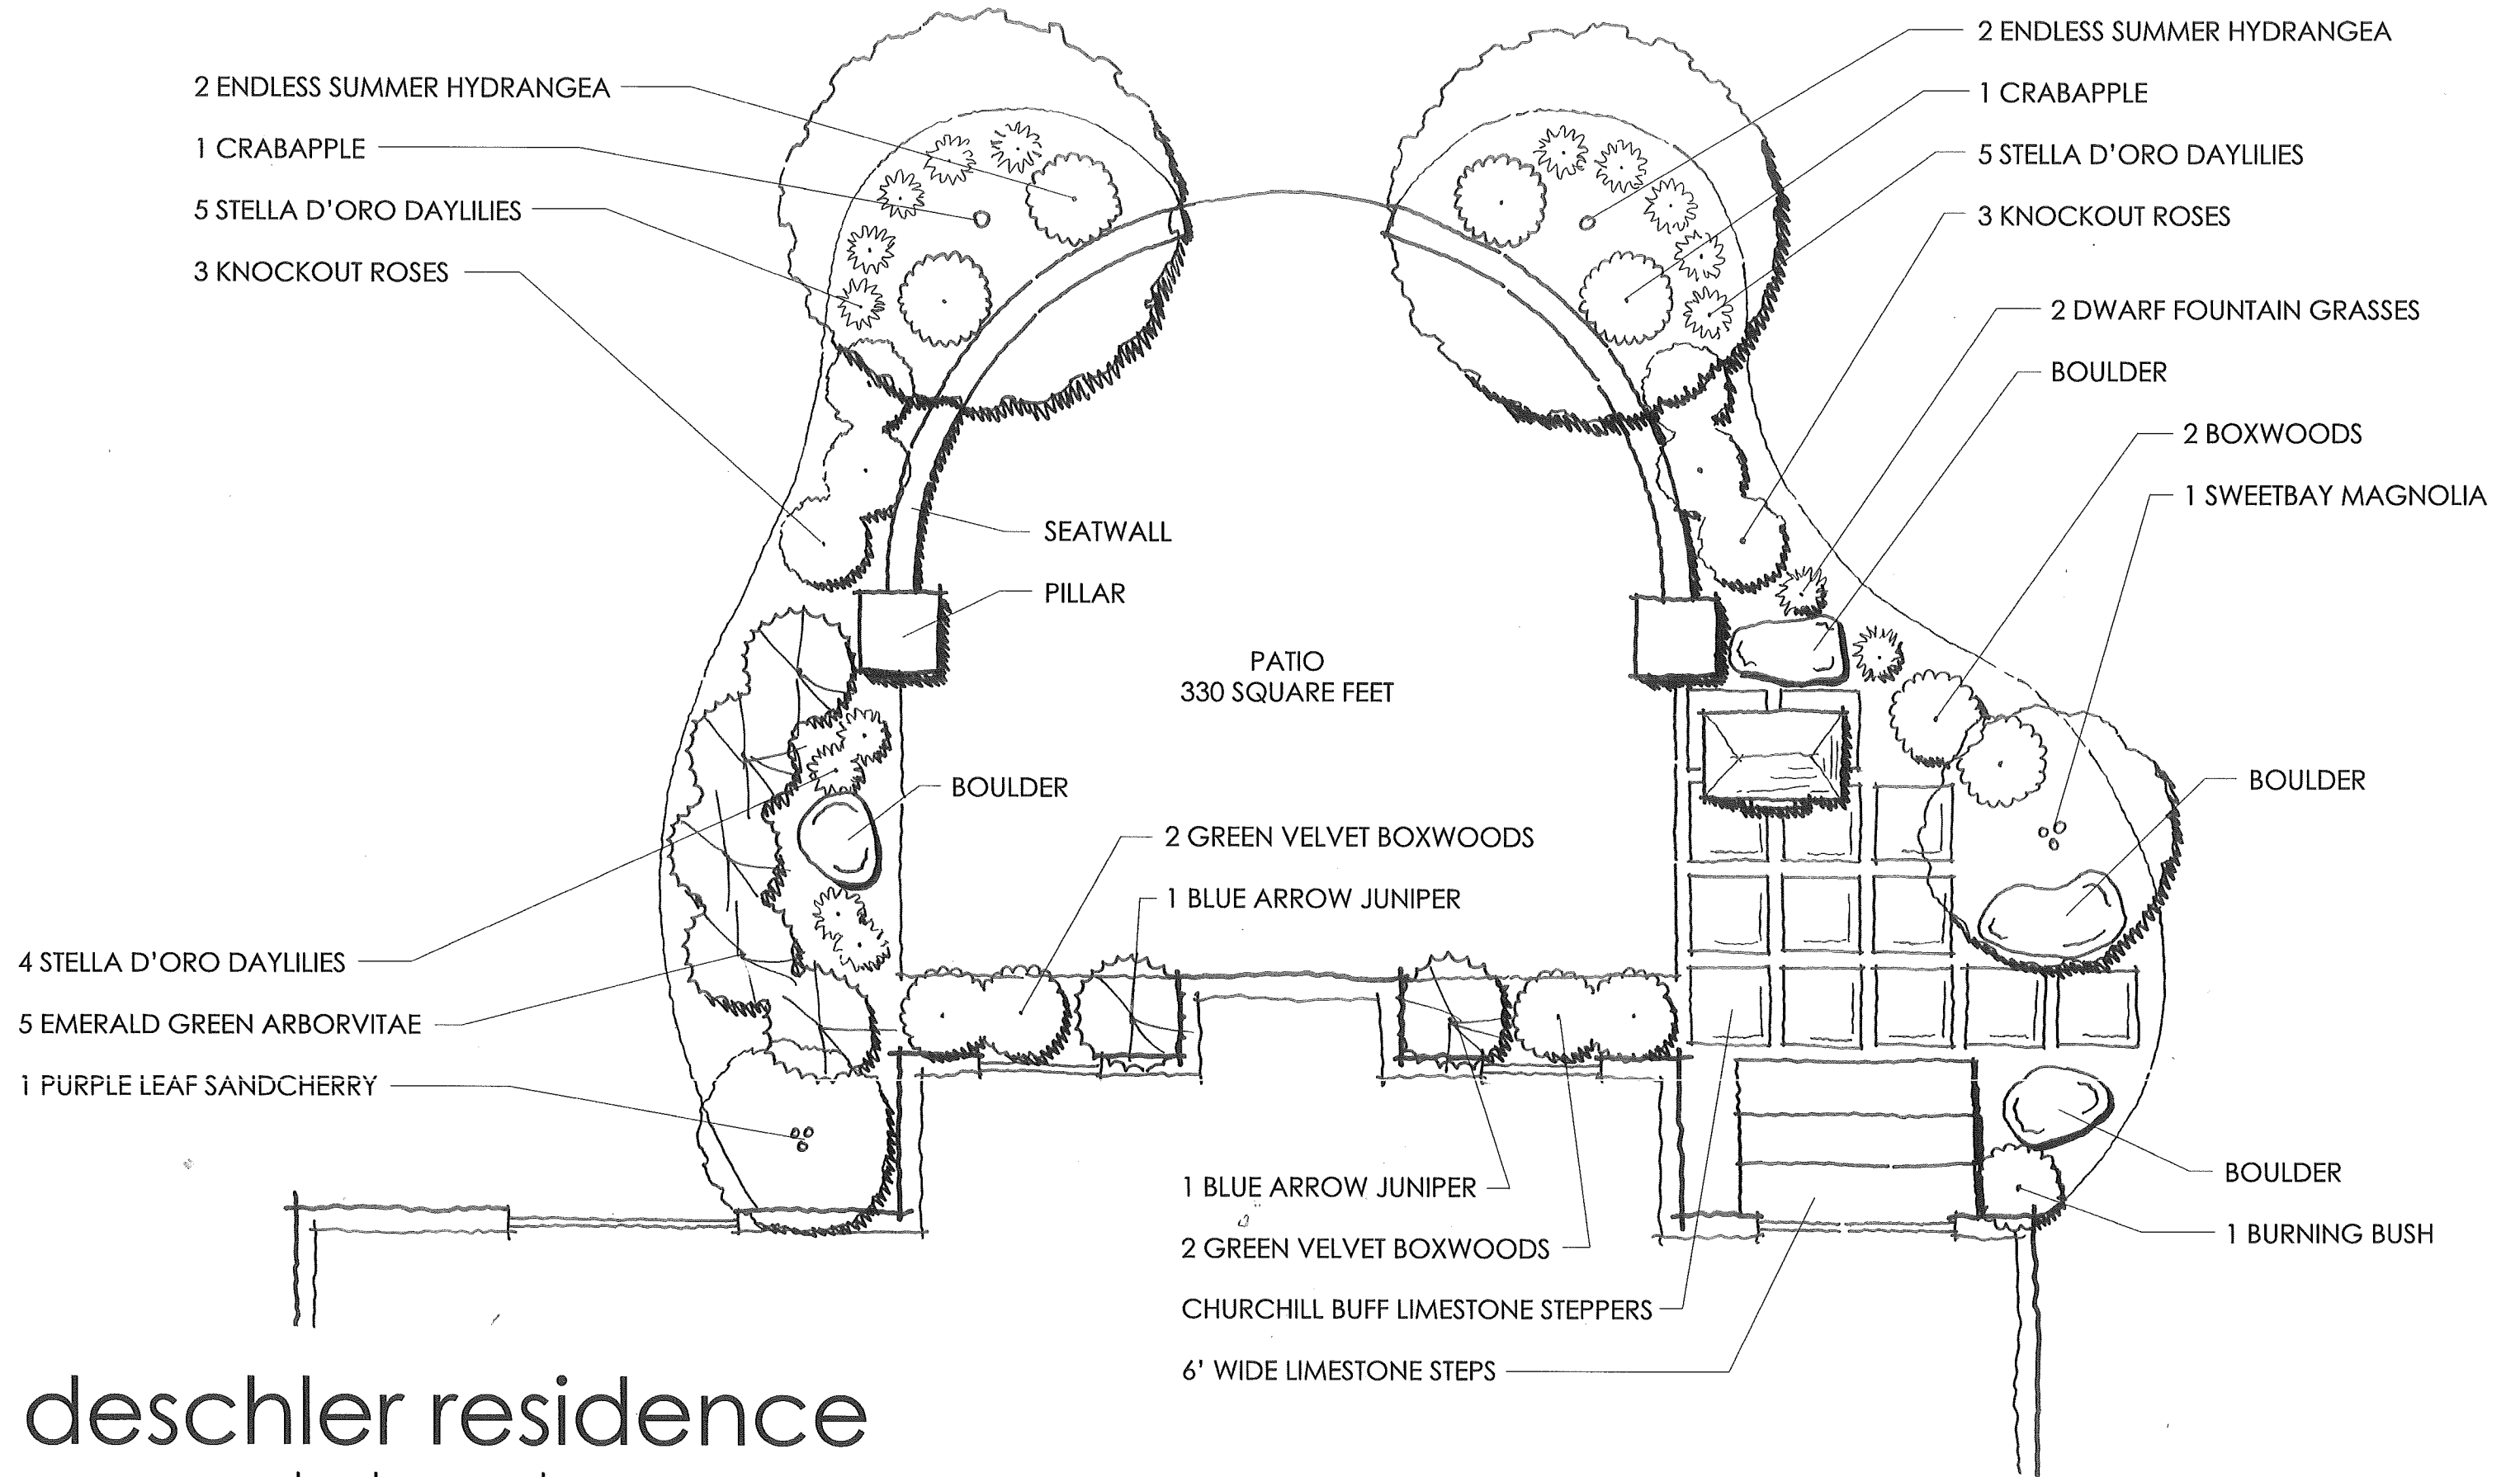

deschler residence

landscape plan