

Proudly Serving Central Ohio Since 1954  
 1640 Harmon Ave, Columbus, Ohio, 43223  
 (614) 444-3333 (FAX) 444-3026  
 www.danitesign.com

**UL LISTED via STANDARD UL48**  
**FILE NO: E60042 DaNITE SIGN CO.**  
**UL APPLIES TO ILLUMINATED SIGNS ONLY.**



EXISTING SIGN TO BE REMOVED

- COLORS**
- MATTHEWS BRUSHED ALUMINUM PAINT
  - MATTHEWS MP18249 DARK PEWTER METALLIC.
  - BLACK PAINT

APPROVED-CUSTOMER \_\_\_\_\_ DATE \_\_\_\_\_





<b>JOB NAME</b>	TWINS AUTO OF DUBLIN	#S1-39723-R3
<b>STREET</b>	5035 POST RD.	
<b>CITY, STATE</b>	DUBLIN, OH	
<b>SIGN TYPE</b>	NEW MONUMENT ON EXISTING FOUNDATION / POLE	
<b>DATE</b>	1/28/21	REV. DATE: 1/29/21
<b>FILE NAME</b>	TWINS AUTO OF DUBLIN.CDR	
<b>DIRECTORY</b>	THAD > 2021 > T	

SCALE AS NOTED SALE OH DESIGNER TK

This project is an original unpublished design concept protected by copyright laws of The United States of America. Prior to sale or print design fees, all visual materials, specifications, annexes and revisions remain the exclusive property of DaNite Sign Company. The use of any part herein to manufacture, sell or adapt this concept to other mediums by unauthorized parties constitutes an actionable plagiarism.

TOP VIEW

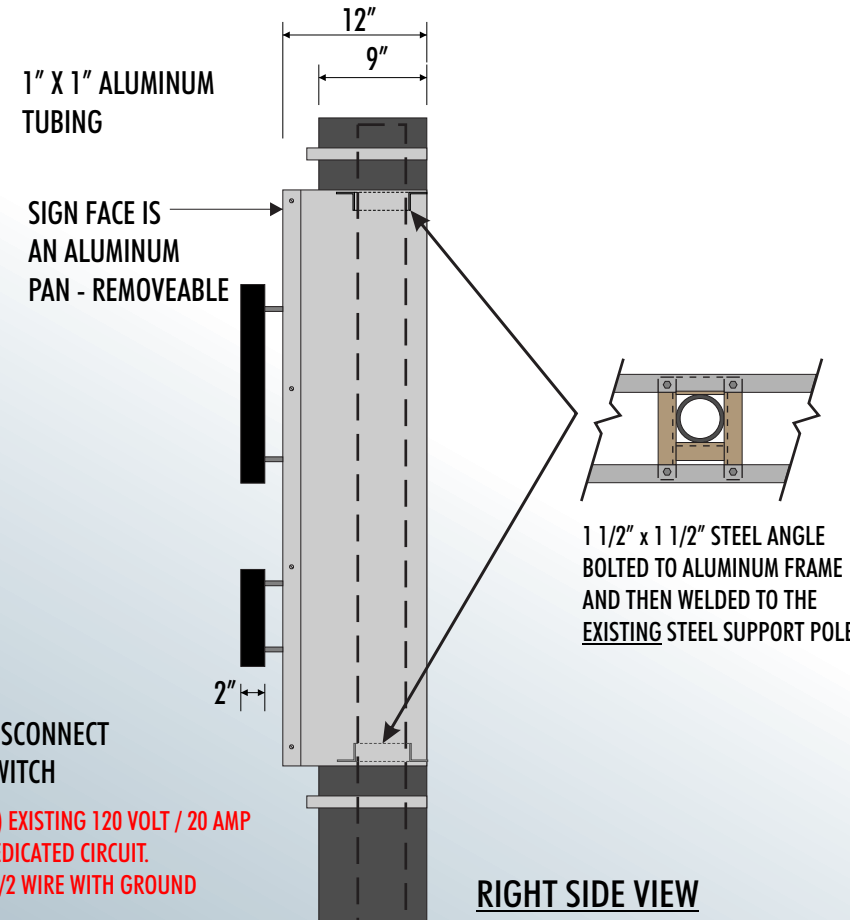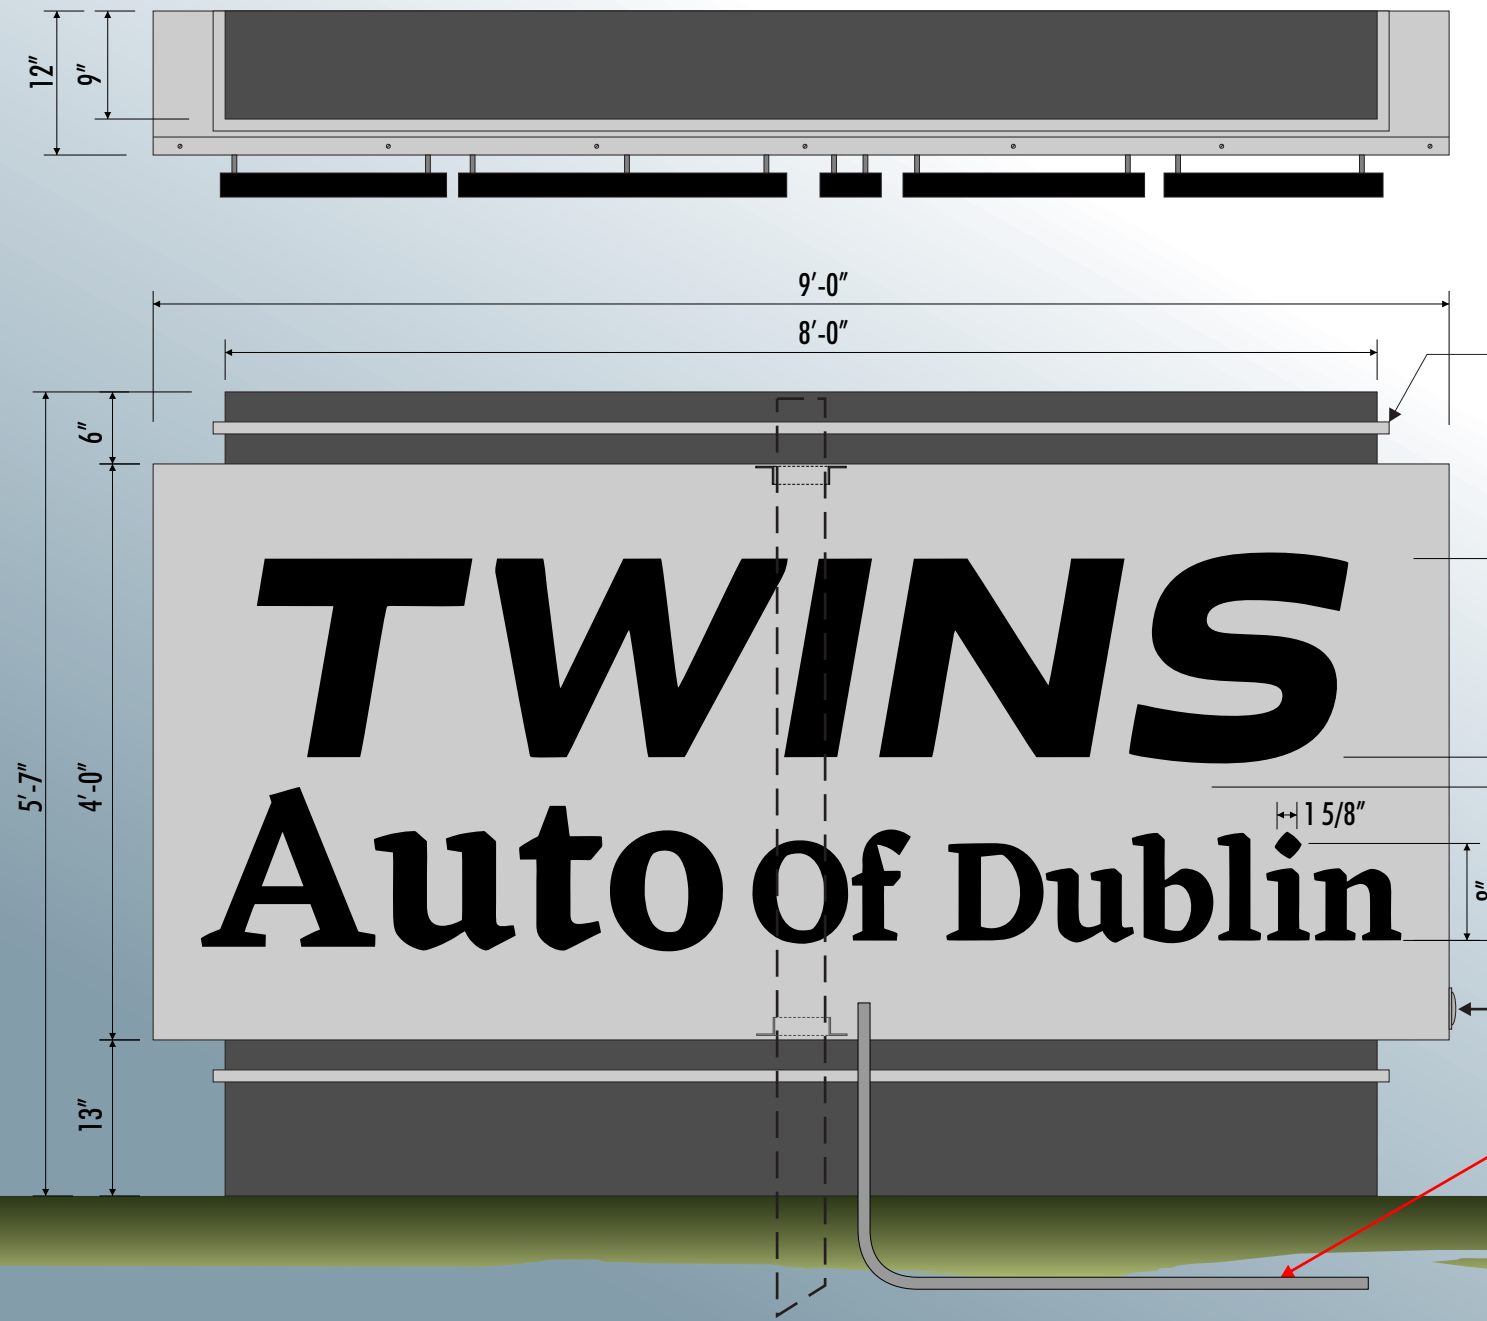


RIGHT SIDE VIEW



NITE VIEW

#S1-39723-R3: S/F MONUMENT SIGN WITH HALO-LIT LETTERS  
 (USE EXISTING POLE AND FOUNDATION) 3/4" = 1'-0"

- CABINET: FABRICATED ALUMINUM PAINTED MATTHEWS BRUSHED ALUMINUM METALLIC AND MATTHEWS MP18249 DARK PEWTER METALLIC.
- LETTERING: 2" DEEP HALO-LIT LETTERS PAINTED BLACK WITH WHITE LED ILLUMINATION.
- DETAIL TRIM: 1" X 1" ALUMINUM TUBING PAINTED MATTHEWS BRUSHED ALUMINUM.

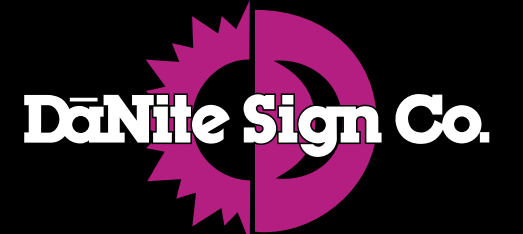

Proudly Serving Central Ohio Since 1954  
 1640 Harmon Ave, Columbus, Ohio, 43223  
 (614) 444-3333 (FAX) 444-3026  
 www.danitesign.com

UL LISTED via STANDARD UL48  
 FILE NO: E60042 DaNITE SIGN CO.  
 UL APPLIES TO ILLUMINATED SIGNS ONLY.



EXISTING SIGN TO BE REMOVED

COLORS

---


APPROVED-CUSTOMER \_\_\_\_\_ DATE \_\_\_\_\_




JOB NAME	TWINS AUTO OF DUBLIN	#S1-39723-R3
STREET	5035 POST RD.	
CITY, STATE	DUBLIN, OH	
SIGN TYPE	NEW MONUMENT ON EXISTING FOUNDATION / POLE	
DATE	1/28/21	REV. DATE: 1/29/21
FILE NAME	TWINS AUTO OF DUBLIN.CDR	
DIRECTORY	THAD > 2021 > T	

SCALE AS NOTED SALE OH DESIGNER TK

This project is an original unpublished design concept protected by copyright laws of The United States of America. Prior to sale or print design fees, all visual materials, specifications, annexes and revisions remain the exclusive property of DaNite Sign Company. The use of any part herein to manufacture, sell or adapt this concept to other mediums by unauthorized parties constitutes an actionable plagiarism.

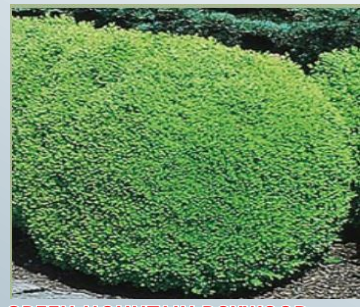

GREEN MOUNTAIN BOXWOOD  
 (3 REQUIRED AT EACH END)

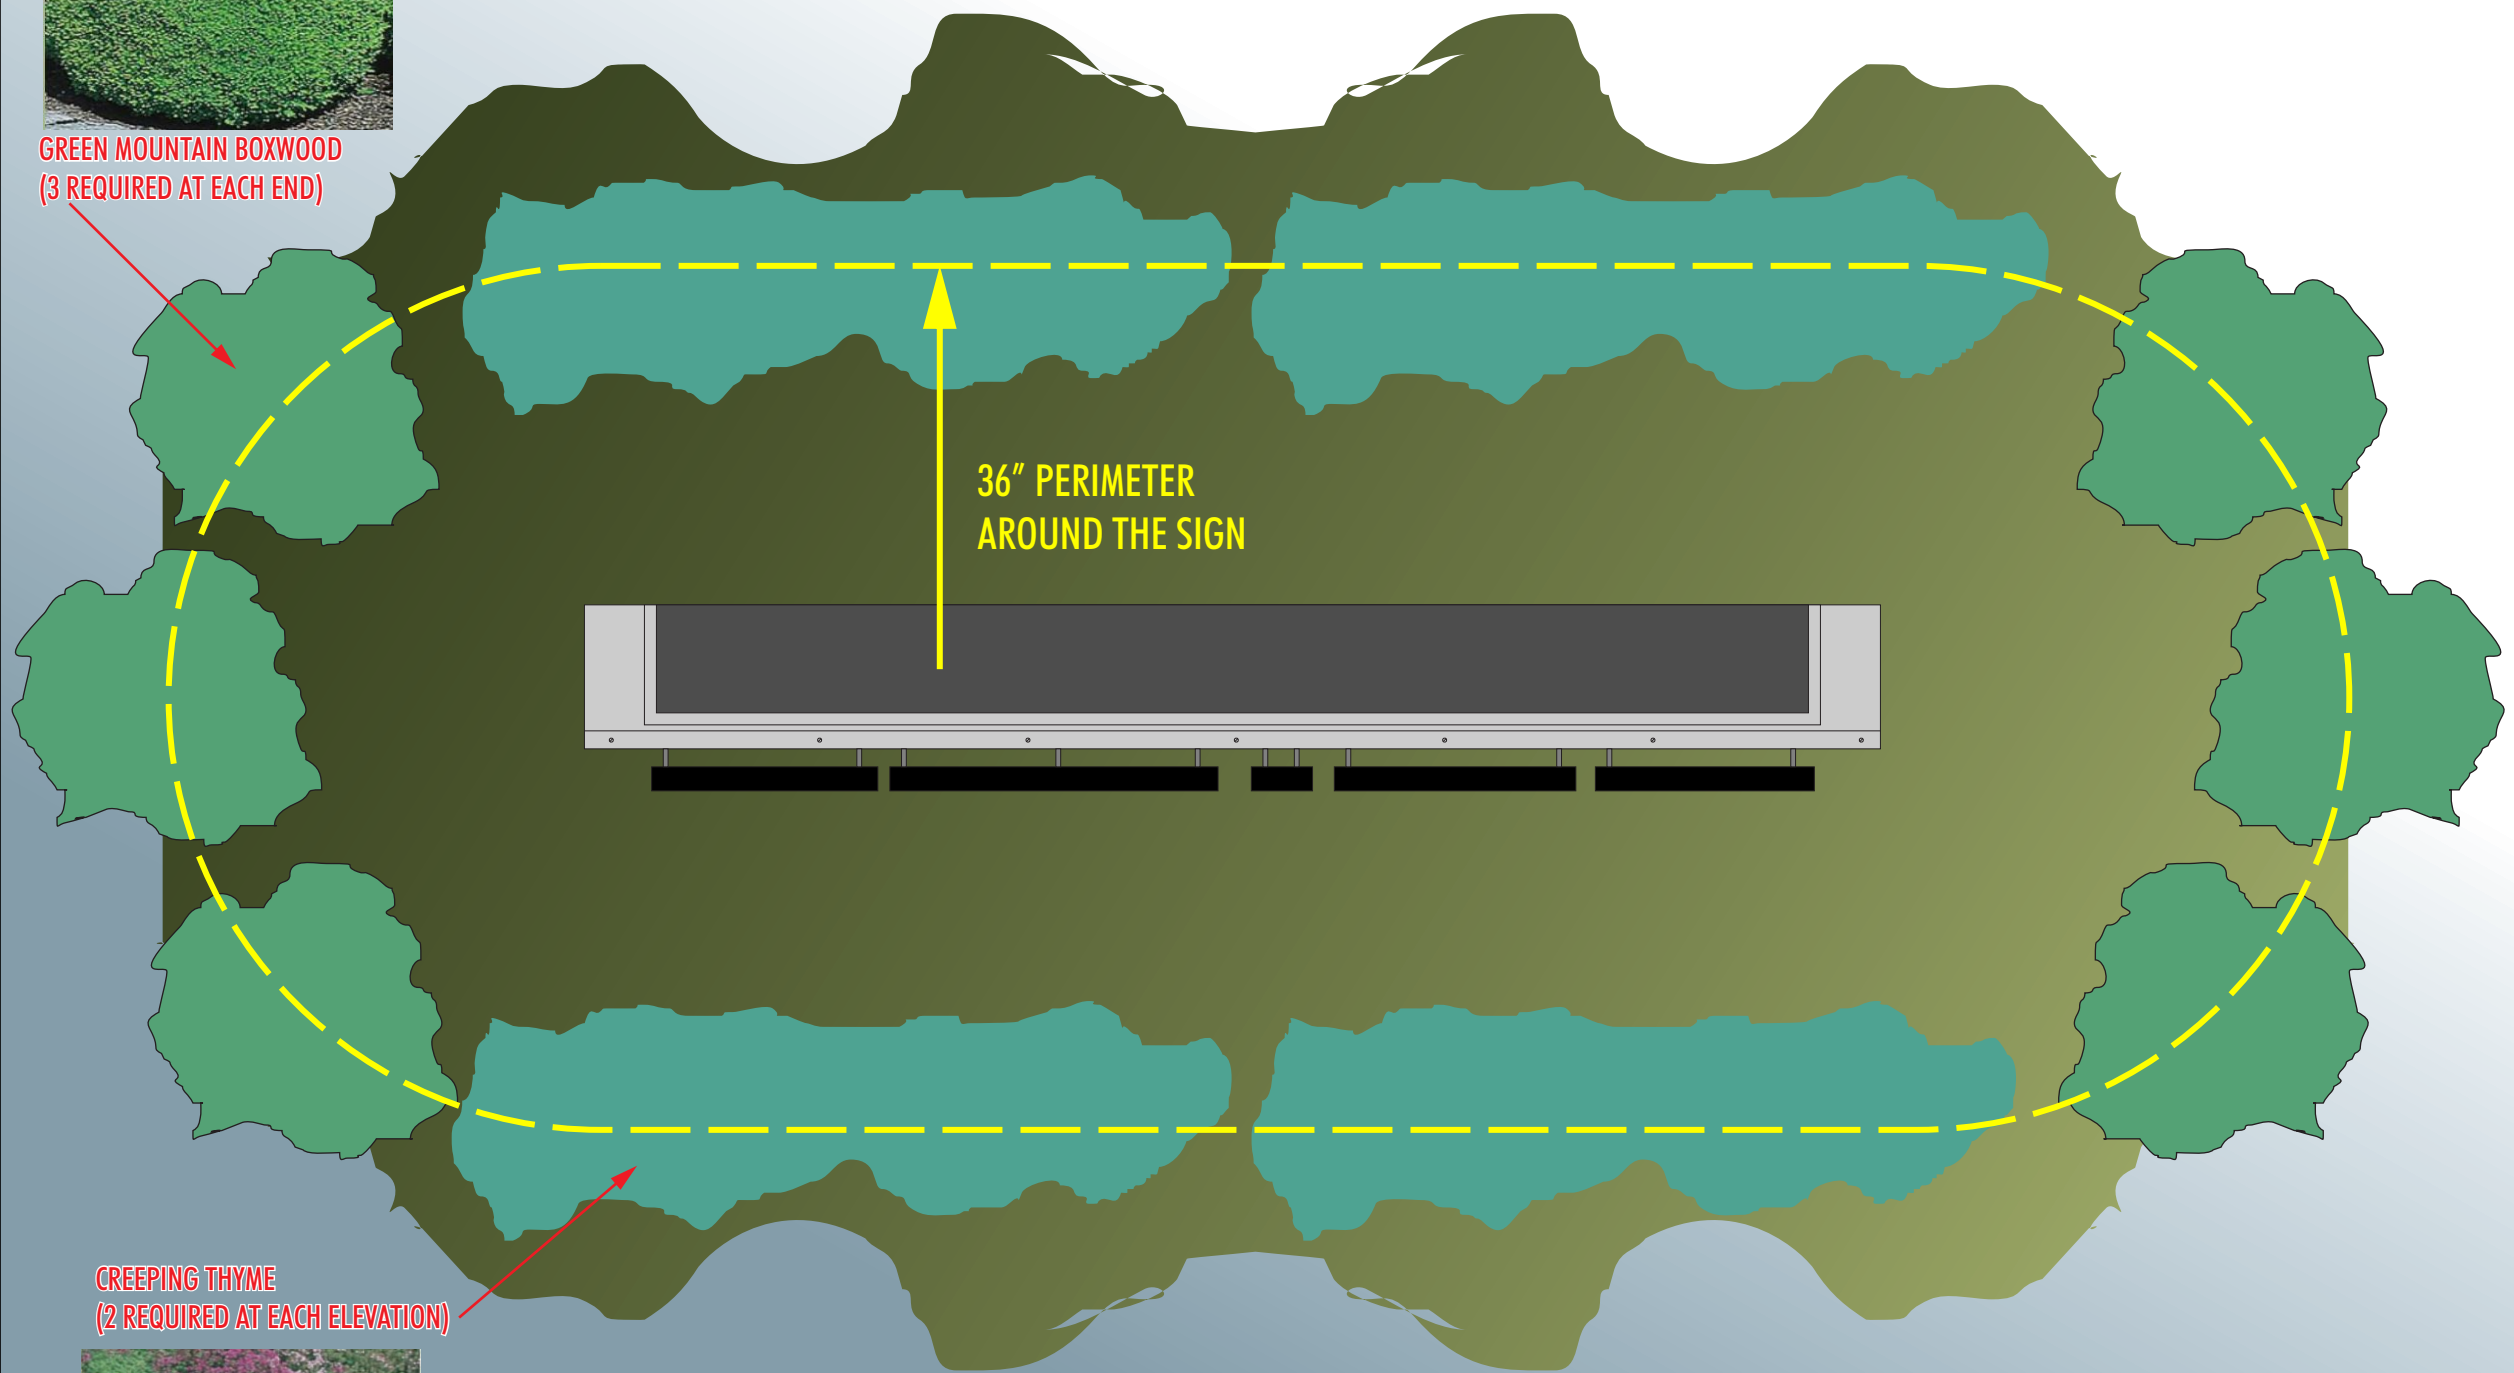

36" PERIMETER  
 AROUND THE SIGN

CREeping THYME  
 (2 REQUIRED AT EACH ELEVATION)



MONUMENT SIGN - LANDSCAPE PLAN 3/4" = 1'-0"

