




PRELIMINARY

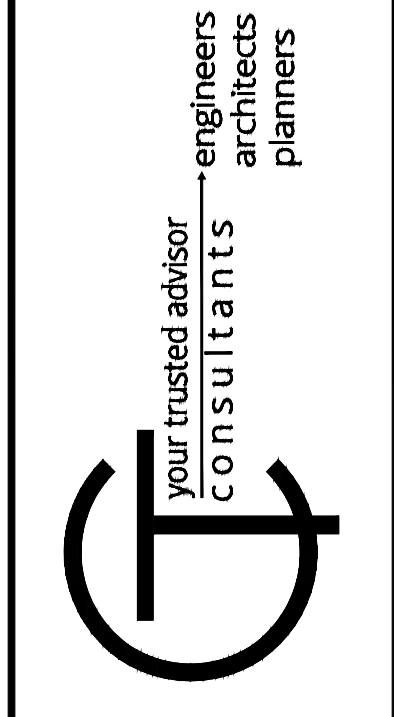


ISSUED FOR:	PRELIM REVIEW	NO	REVISION	DATE
ISSUE DATE:	1/01/18			
SCALE:	AS SHOWN			
DESIGNED BY:	BKU			
DRAWN BY:	BKU			
CHECKED BY:	WH			

**BREMLEE ESTATES
SUBDIVISION
- DUBLIN, OHIO -**



EXISTING CONDITIONS PLAN

PROJECT NO.	210661
DISCIPLINE	CIVIL
SHEET NAME	EX-COND
SHEET	1
OF	2

PRELIMINARY

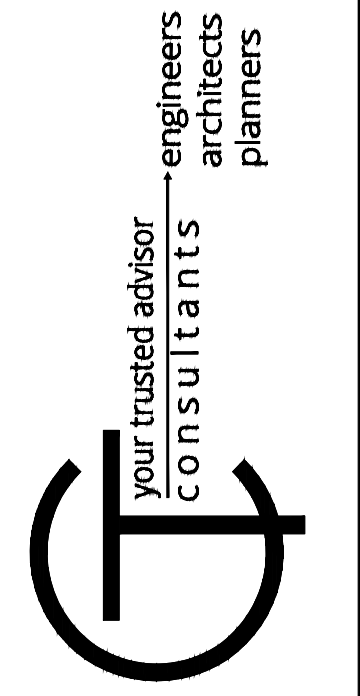

AREA SUMMARY	
LOT 1	1.022 AC.
LOT 2	1.047 AC.
LOT 3	0.505 AC.
LOT 4 (OPEN)	0.510 AC.
LOT 5	1.384 AC.
RW	0.227 AC.
TOTAL AC.	4.70 AC.

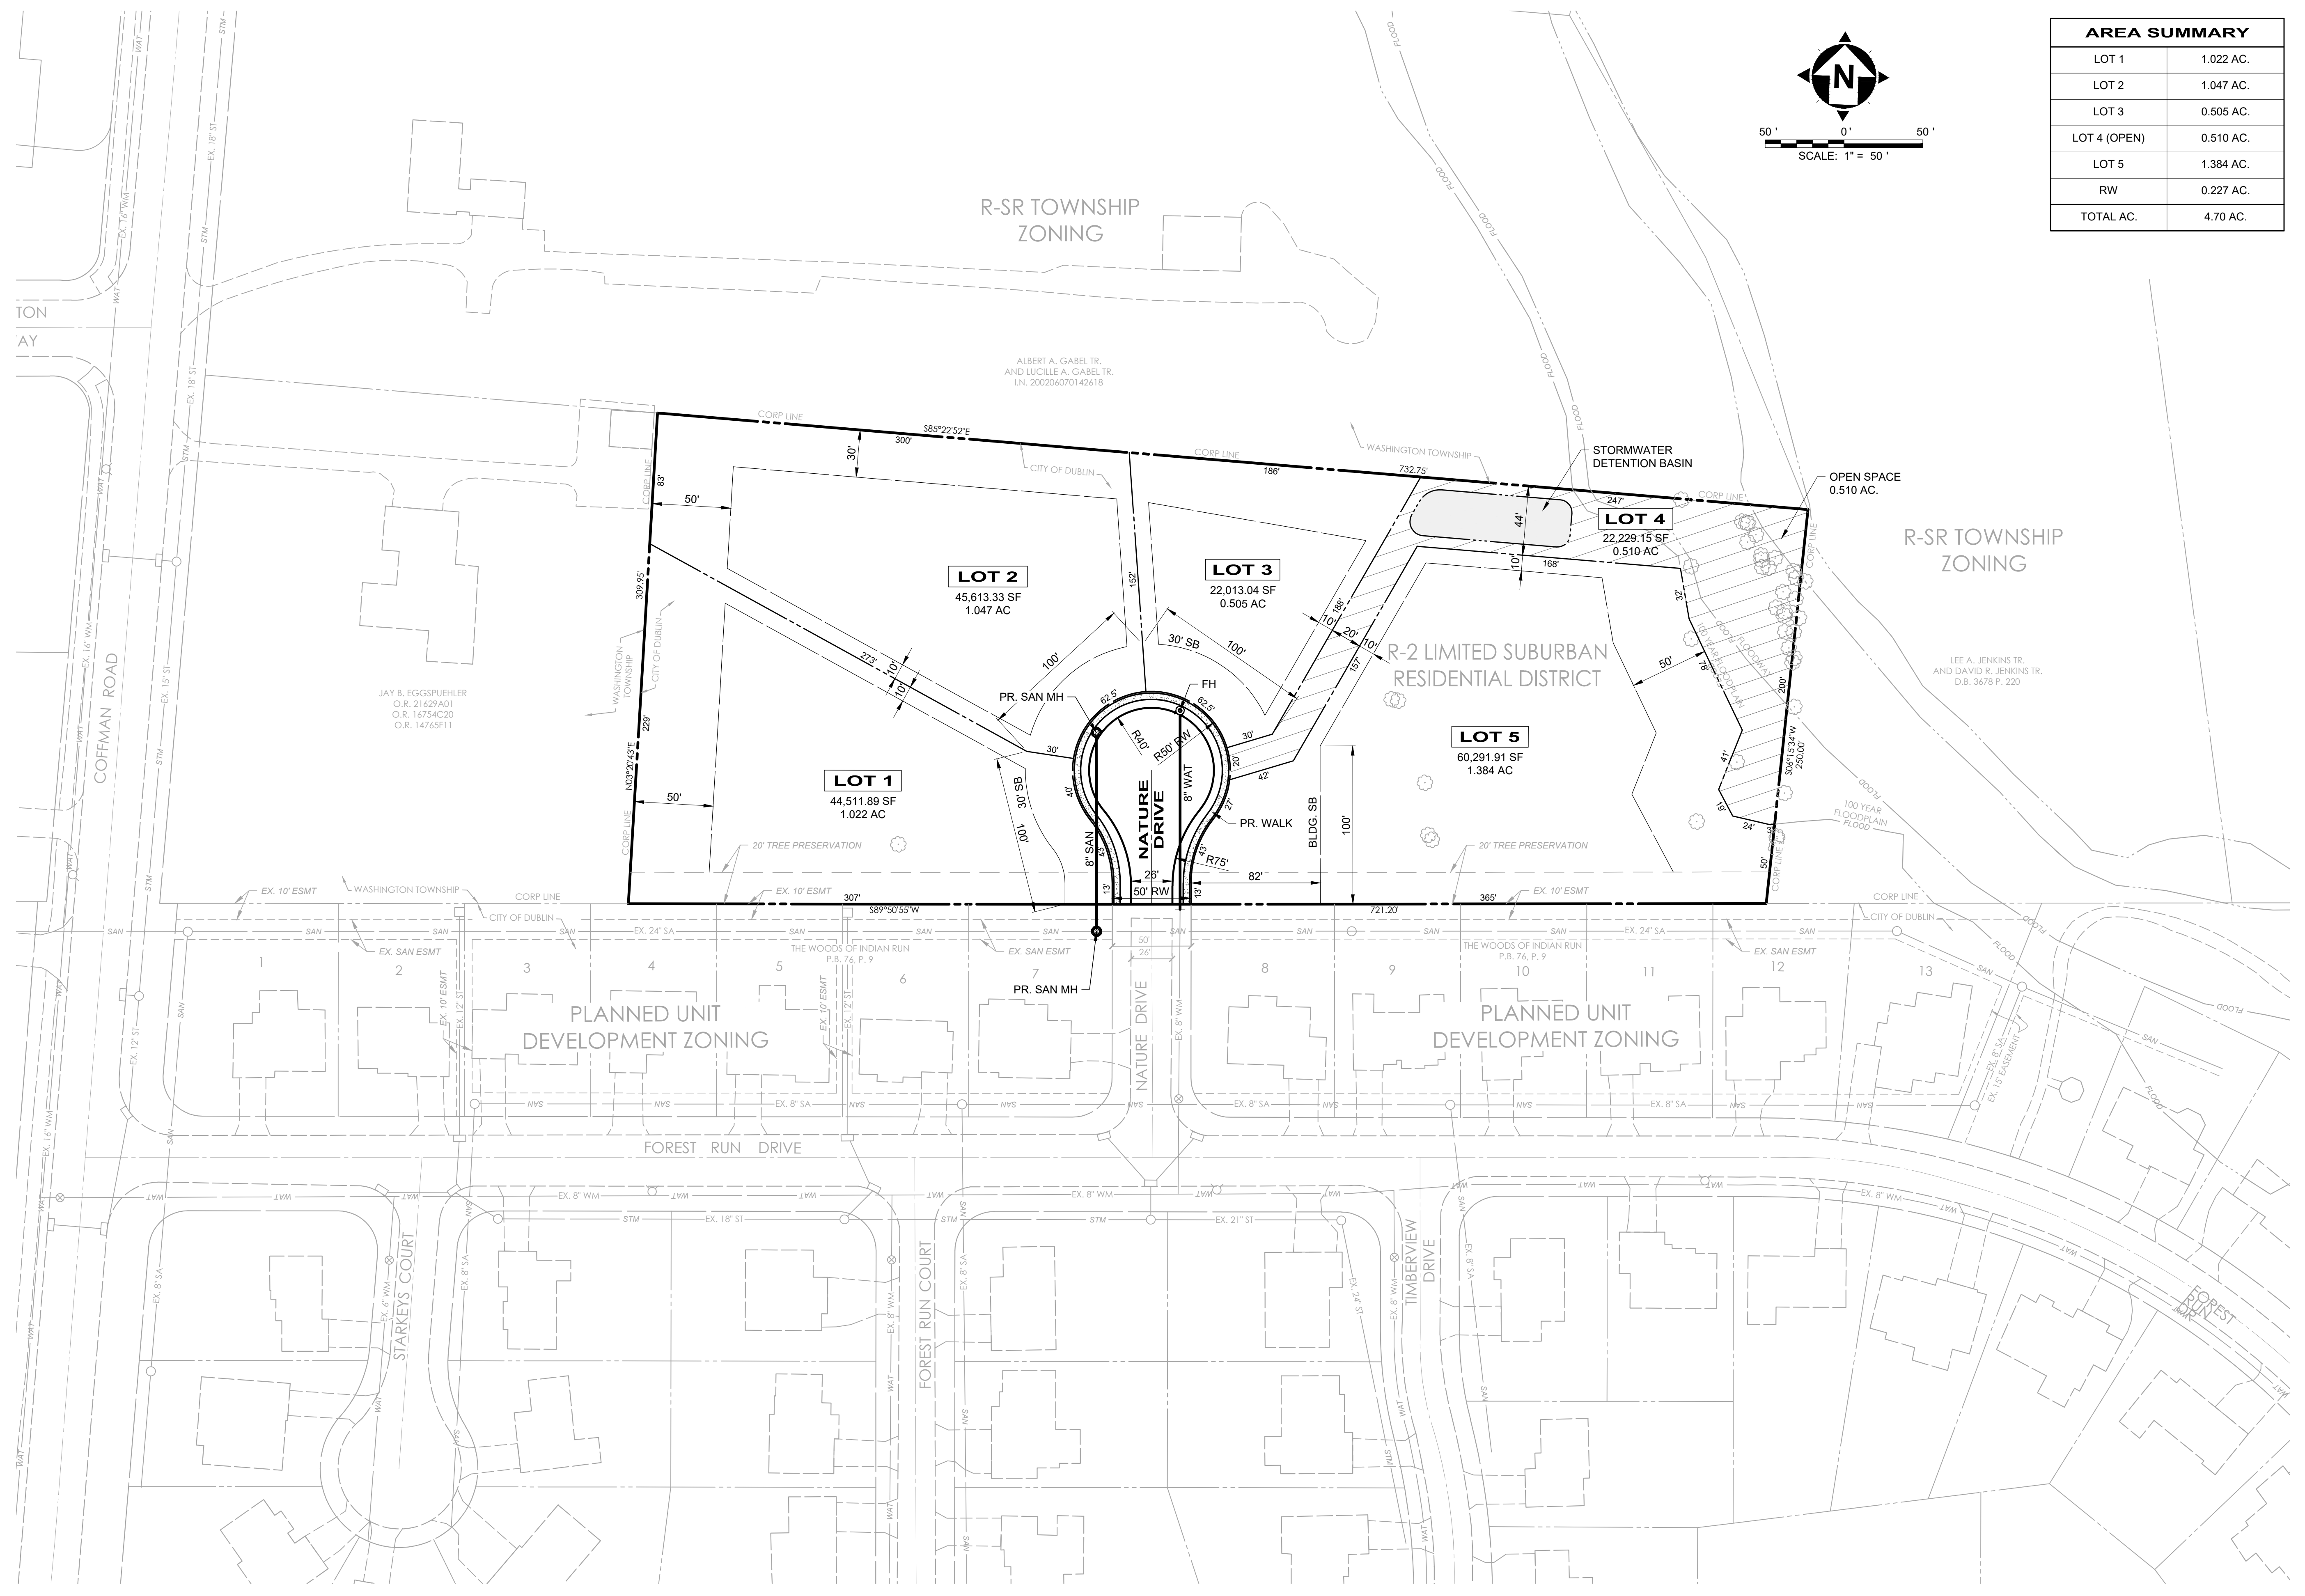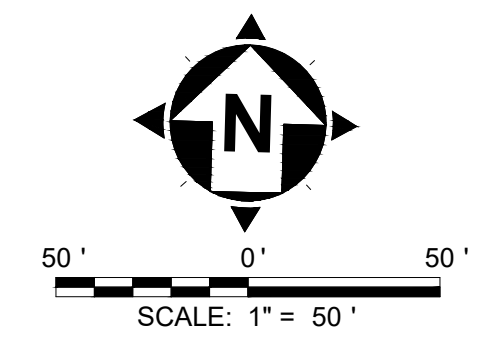

ISSUED FOR:	PRELIM REVIEW	NO	REVISION	DATE
ISSUE DATE:	1/01/18			
SCALE:	AS SHOWN			
DESIGNED BY:	BKU			
DRAWN BY:	BKU			
CHECKED BY:	WH			

**BREMLEE ESTATES
SUBDIVISION
- DUBLIN, OHIO -
DEVELOPMENT PLAN**

PROJECT NO.	210661
DISCIPLINE	CIVIL
SHEET NAME	DEV-PLN
SHEET	2
OF	2

H:\2012\10661\DWG\BASIC_210661-MASTER BORDER.DWG - DEVELOPMENT PLAN - 99/2021 11:31:22 AM - BRADLEY LHM