

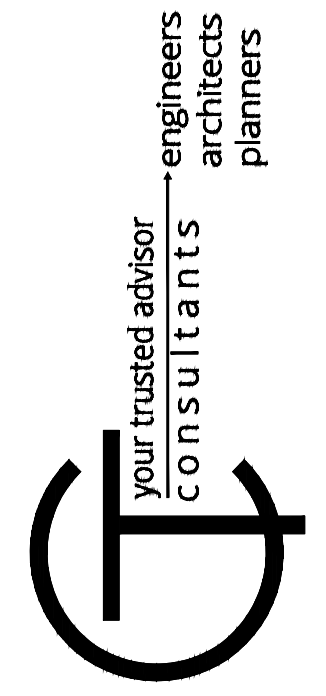


PRELIMINARY

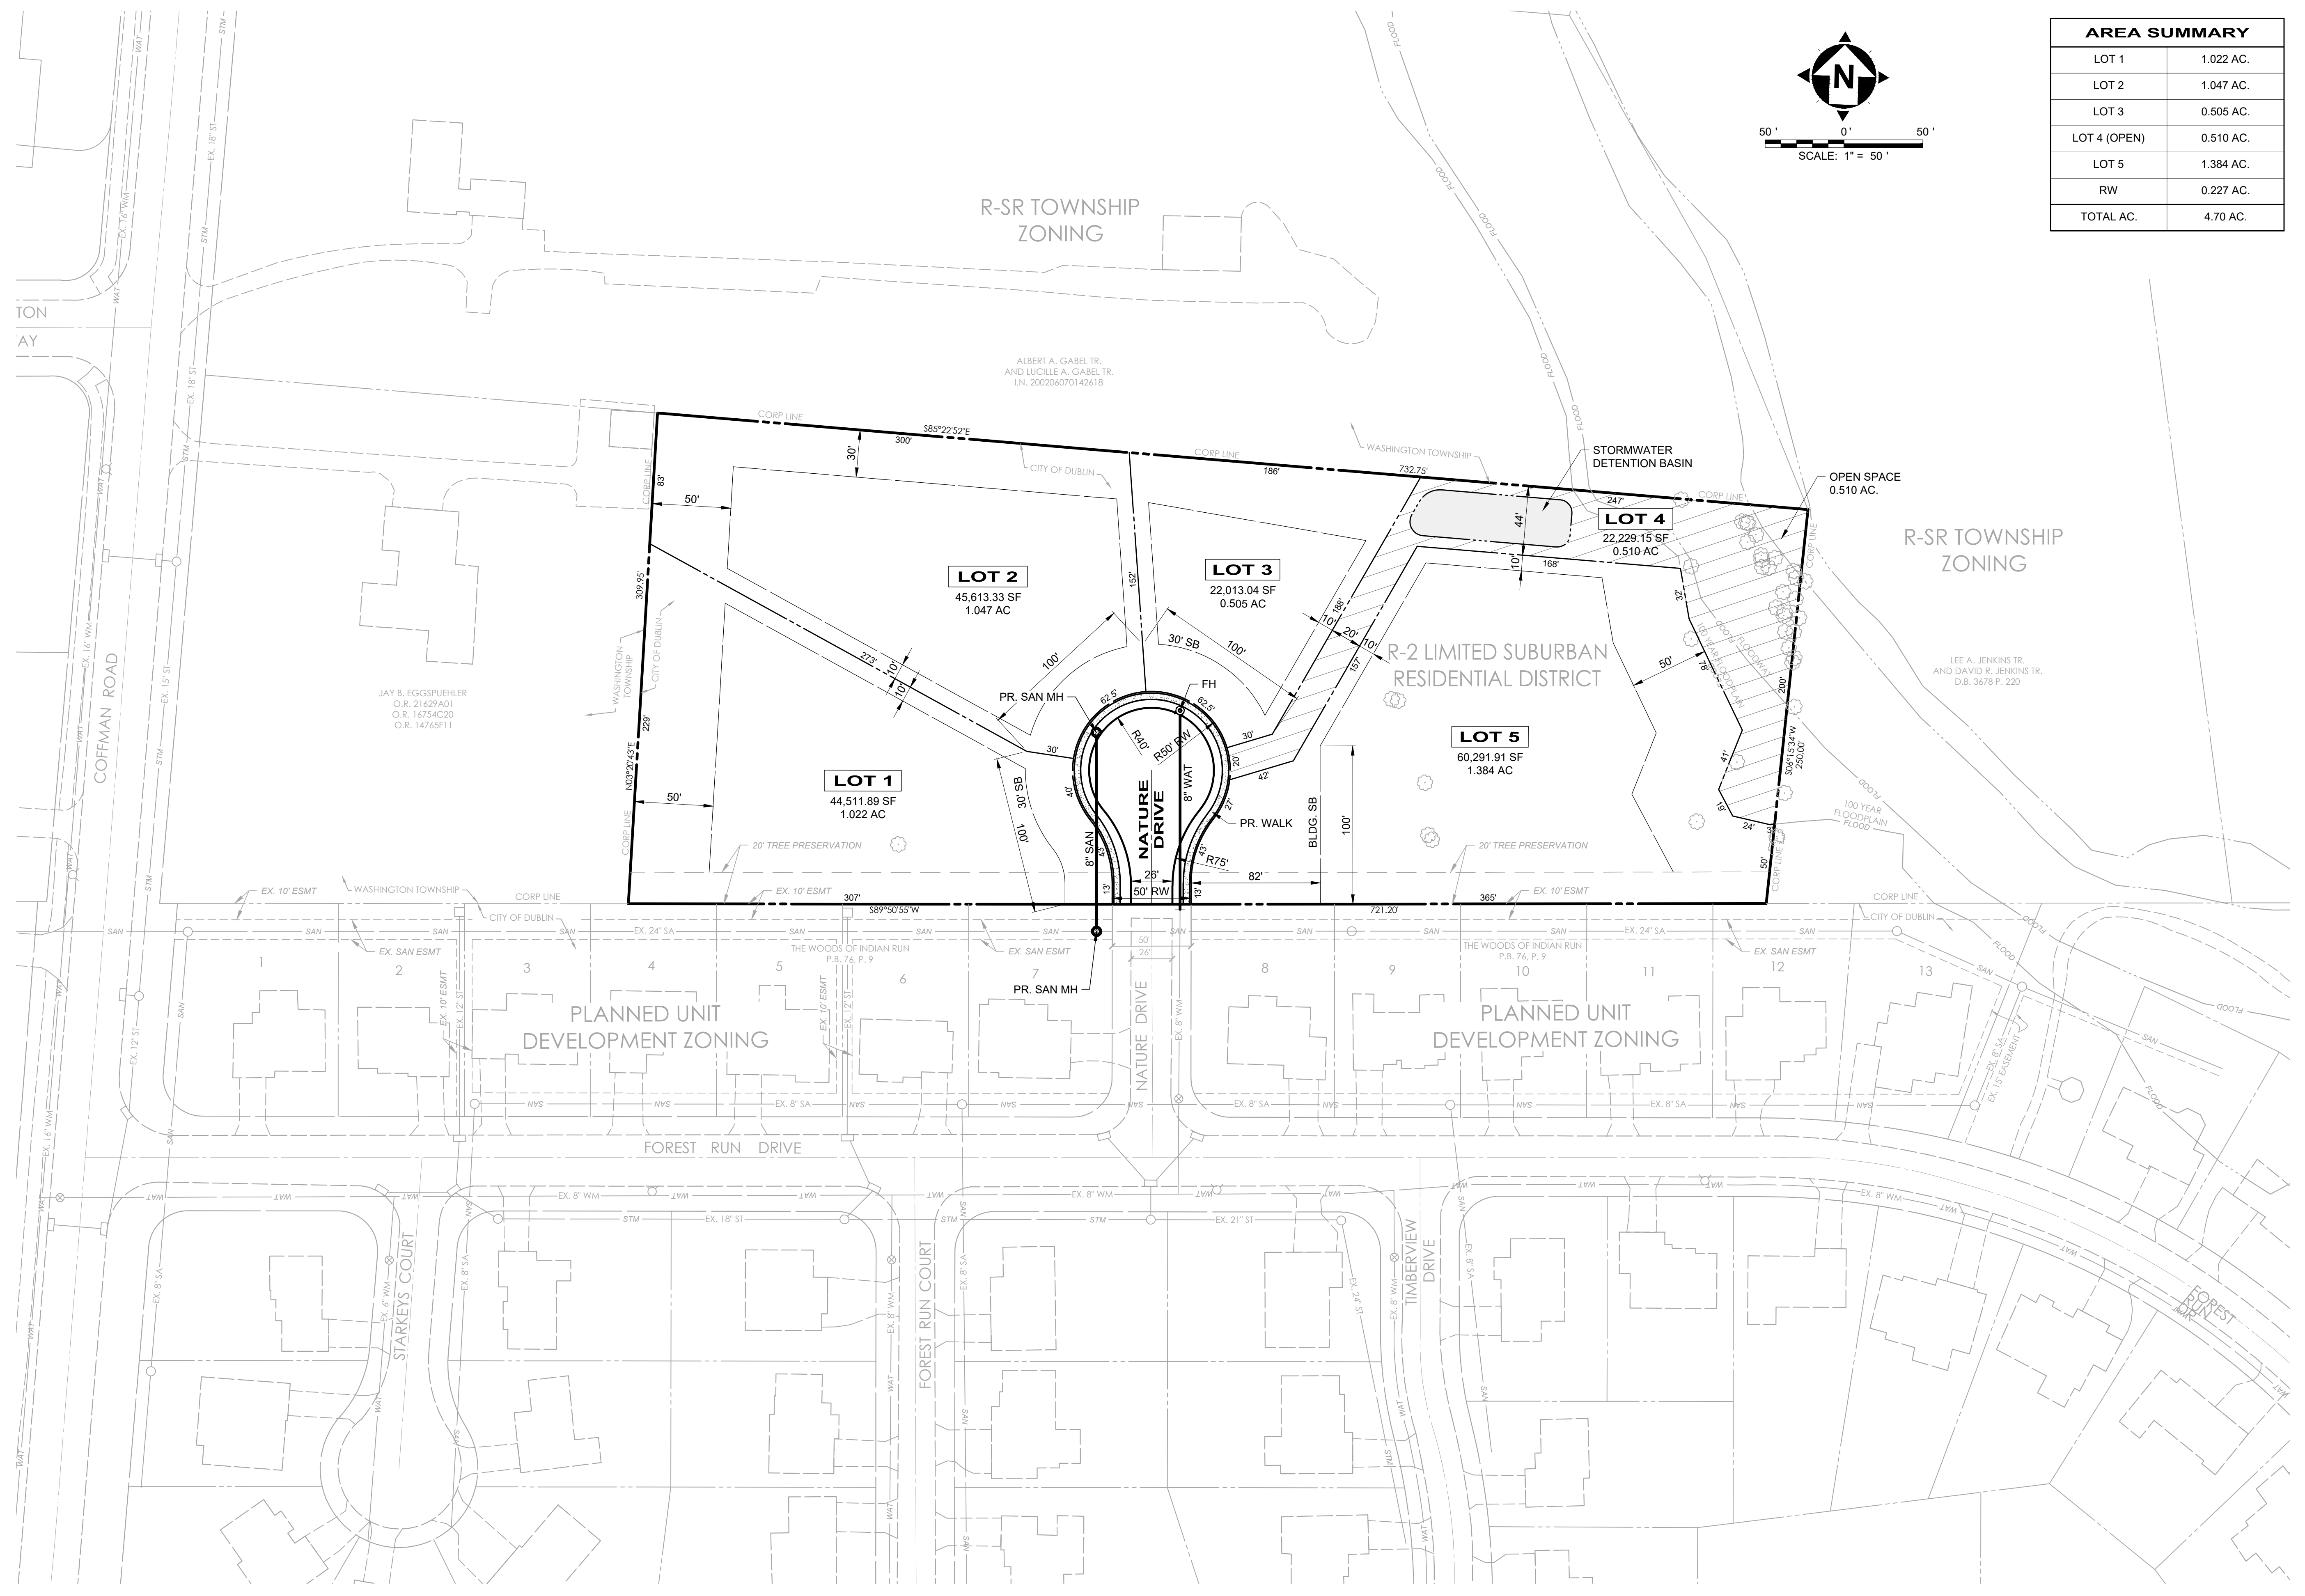

your trusted advisor
consultants
engineers
architects
planners

AREA SUMMARY	
LOT 1	1.022 AC.
LOT 2	1.047 AC.
LOT 3	0.505 AC.
LOT 4 (OPEN)	0.510 AC.
LOT 5	1.384 AC.
RW	0.227 AC.
TOTAL AC.	4.70 AC.

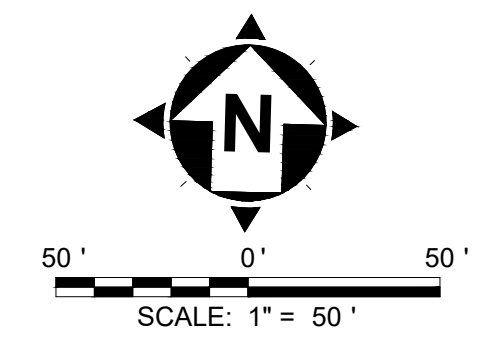

DATE	REVISION	NO	ISSUED FOR:	PRELIM REVIEW
			AS SHOWN	10/1/18
			DESIGNED BY:	BKU
			DRAWN BY:	BKU
			CHECKED BY:	WH

**BREMLEE ESTATES
SUBDIVISION
- DUBLIN, OHIO -
DEVELOPMENT PLAN**

PROJECT NO.	210661
DISCIPLINE	CIVIL
SHEET NAME	DEV-PLN
SHEET	2
OF	2

H:\2021\10661\DWG\BASIC_210661-MASTER BORDER.DWG - DEVELOPMENT PLAN - 9/30/21 11:31:22 AM - BRADLEY LHM