



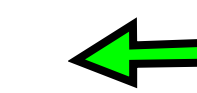


-  VIEW PREMIUM SIDE
-  INDICATES RAISED ROOF UNIT
-  INDICATES FRONT TERRACE BEING REQUESTED FOR FINAL DEVELOPMENT PLAN AMENDMENT



Building Variety Map



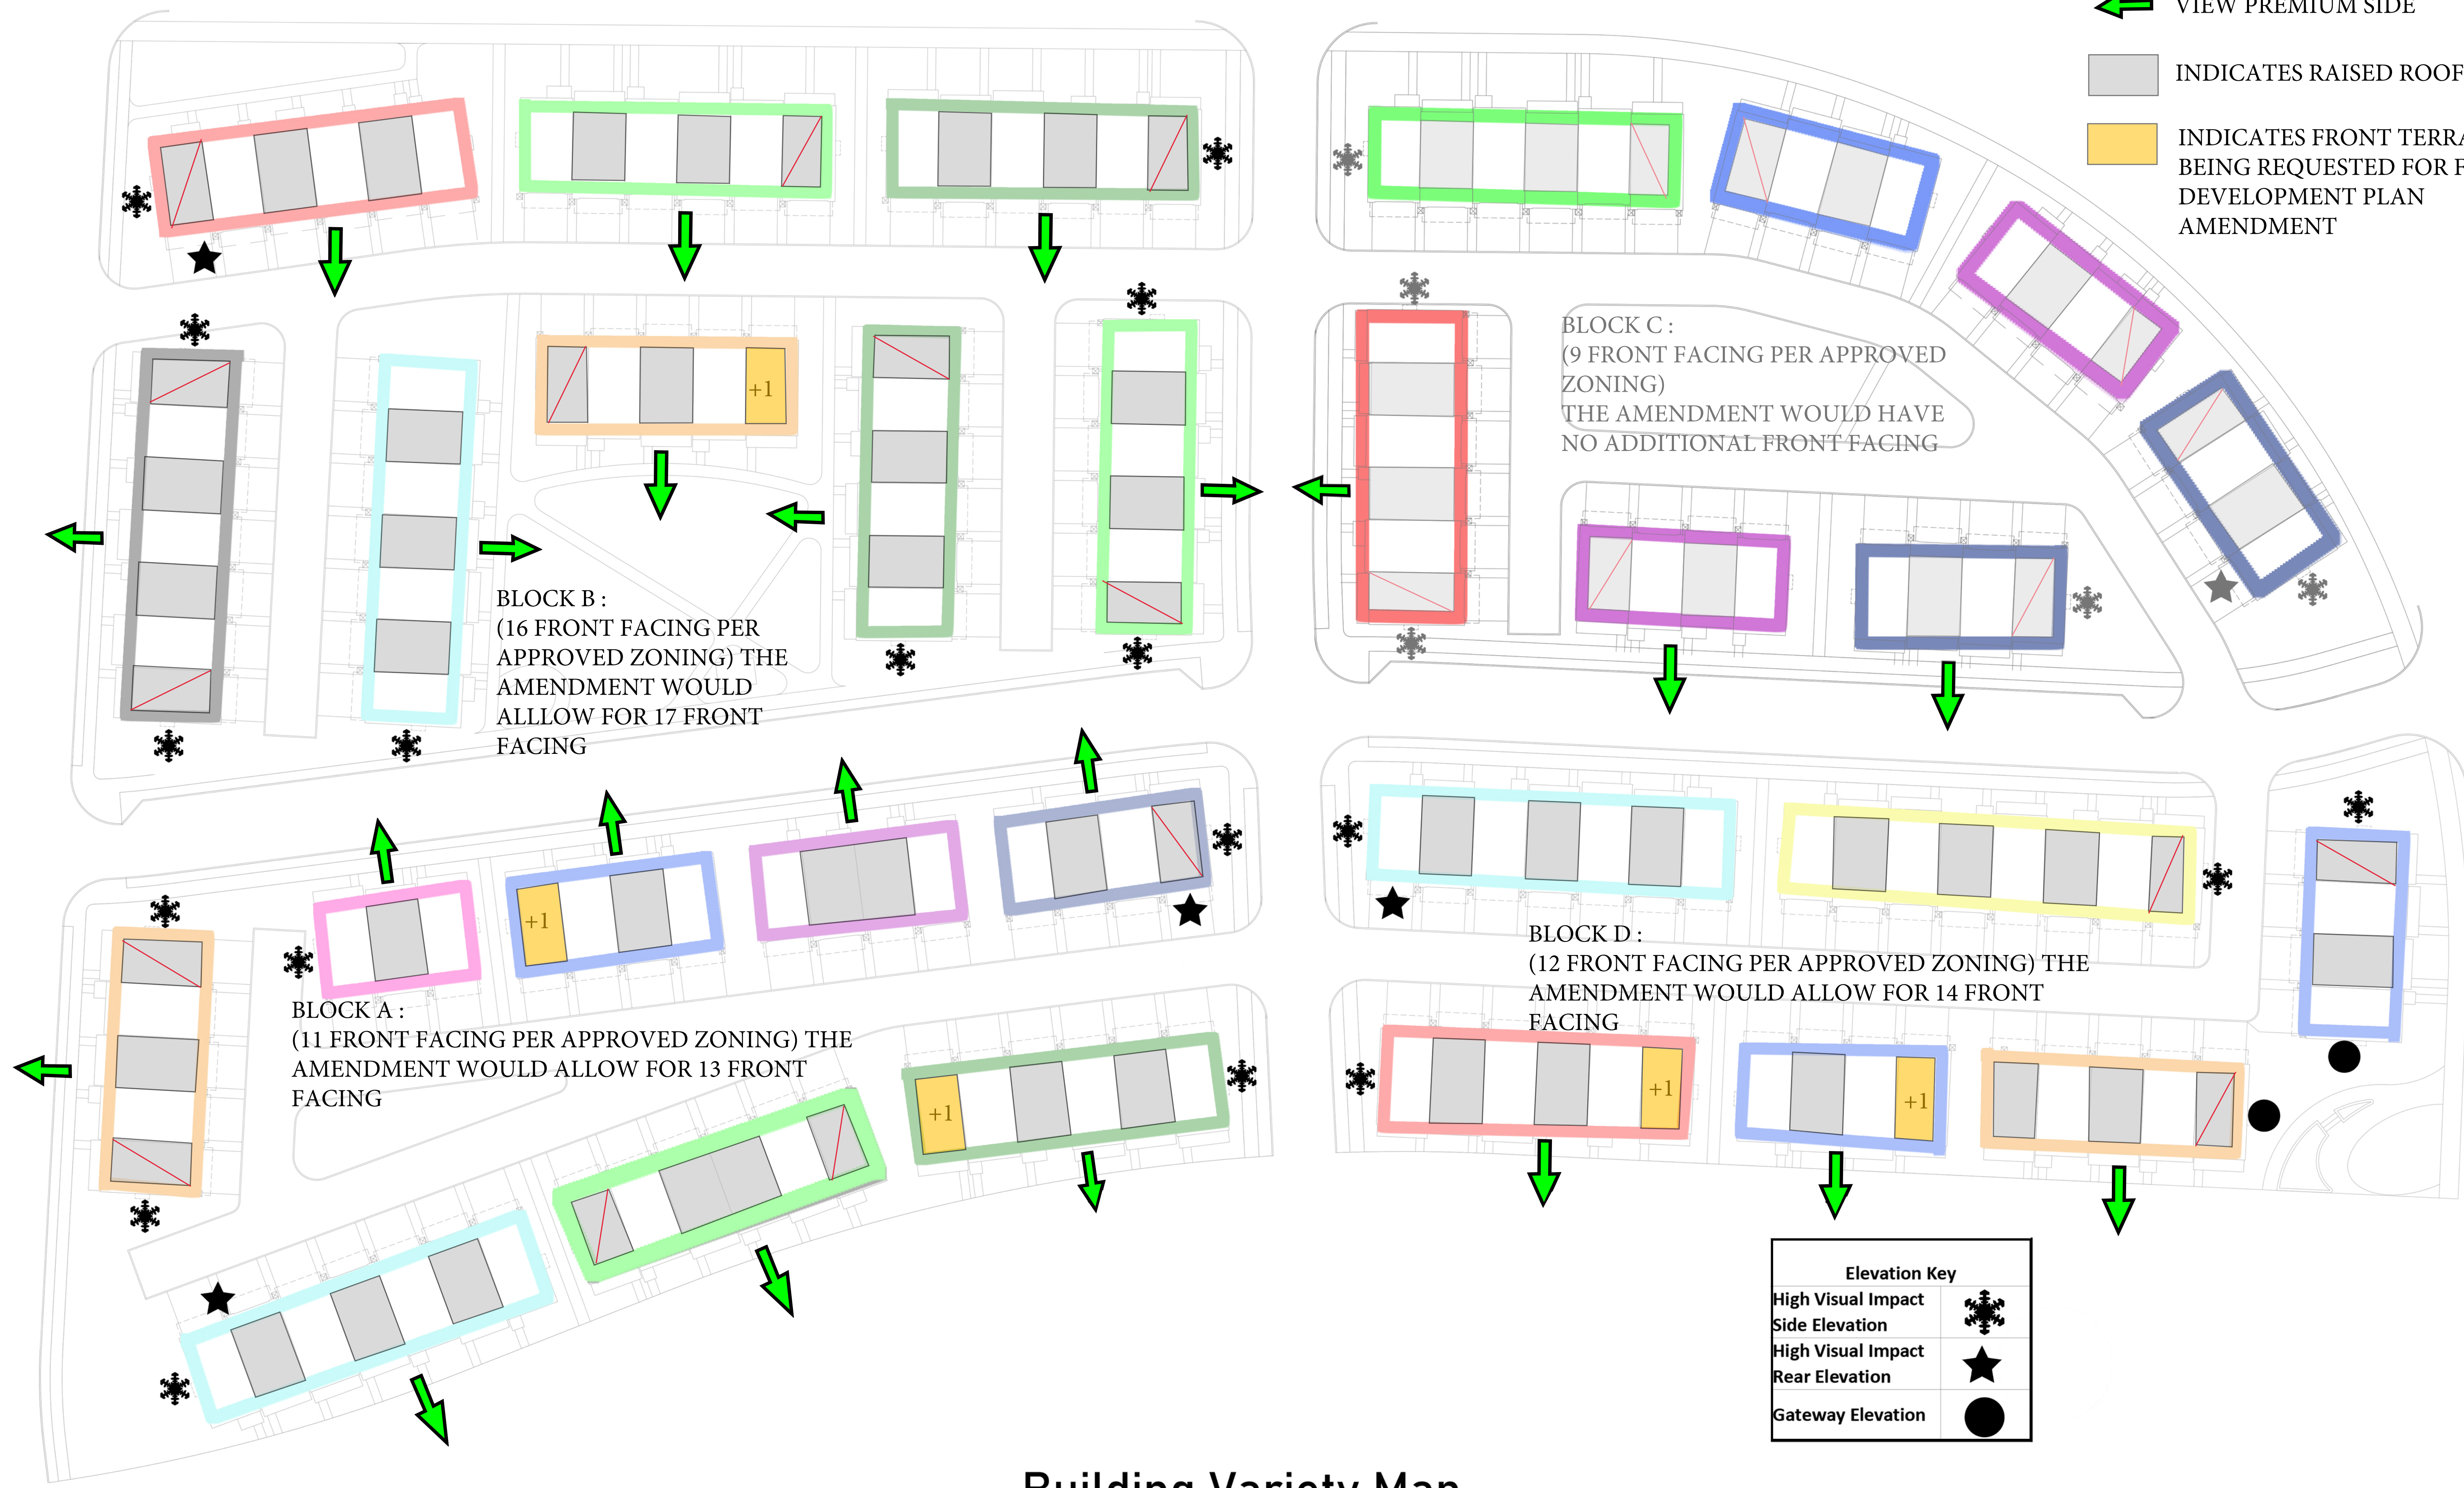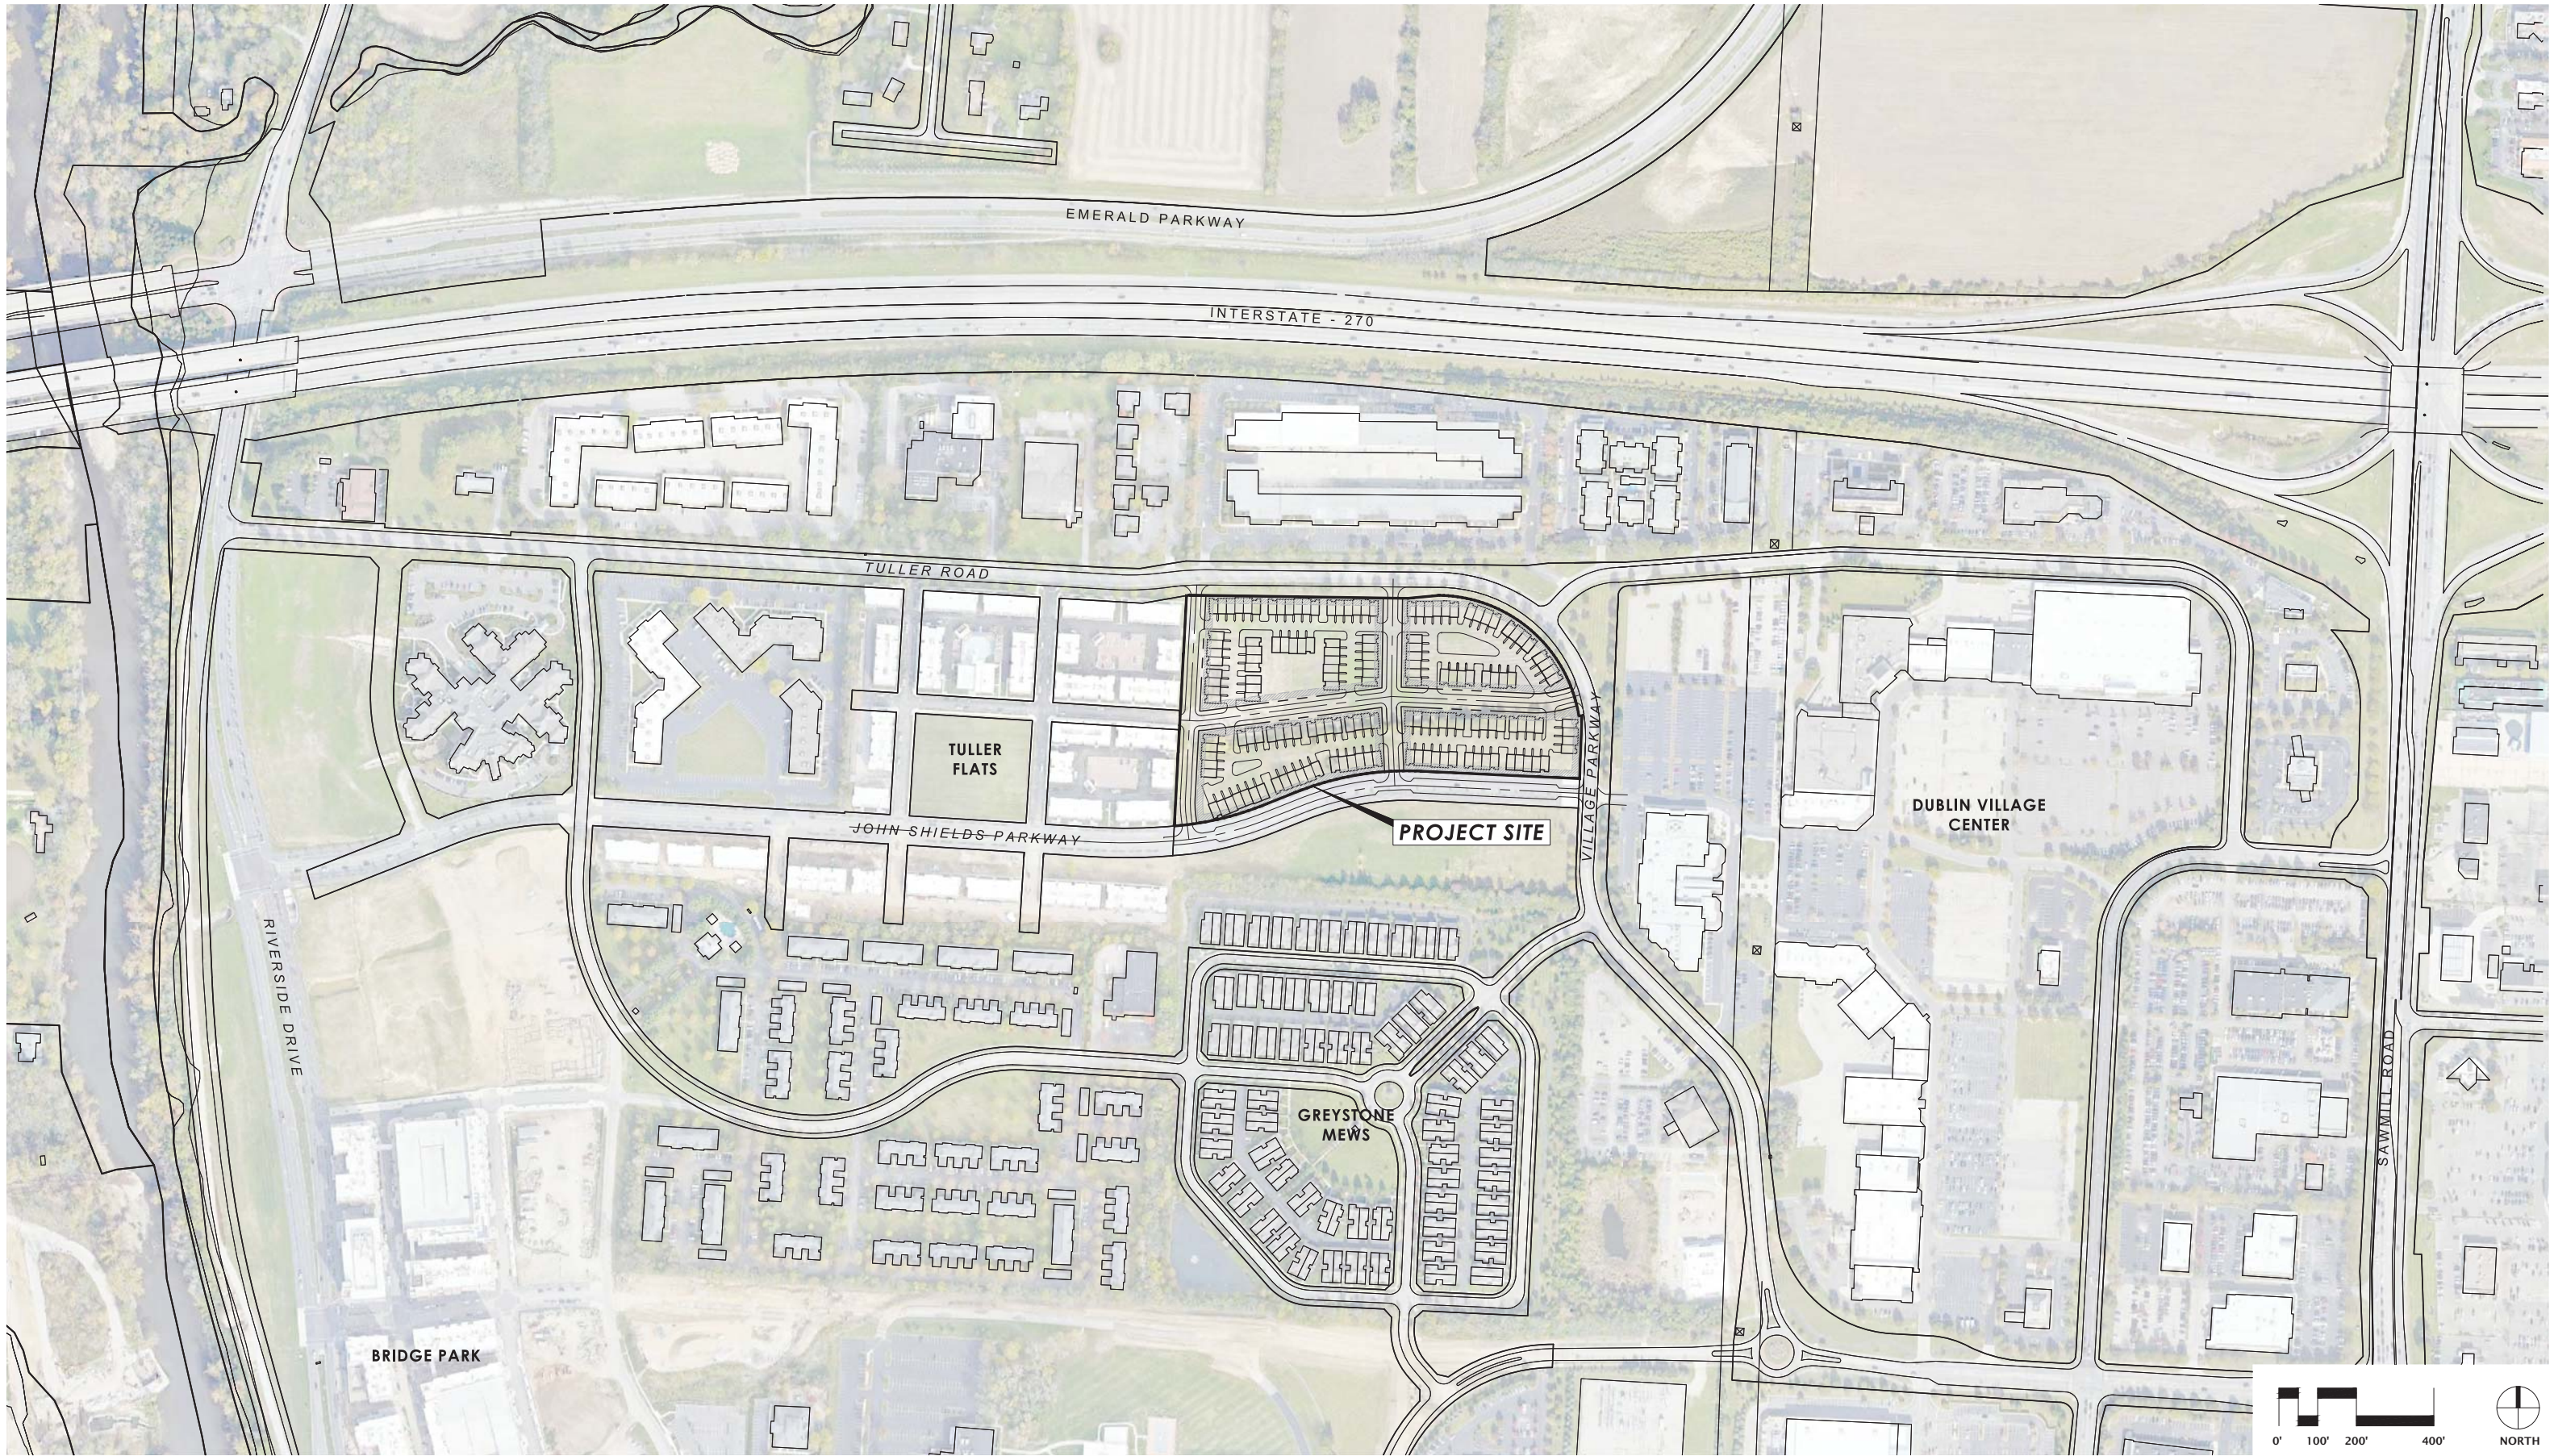
NOTE: The regional aerial has been included to show current road network and development that has not been updated on County GIS maps.

TULLER ROAD TOWNHOME DEVELOPMENT

EXHIBIT B - REGIONAL CONTEXT MAP


BSD, Dublin, OH

October 1, 2020

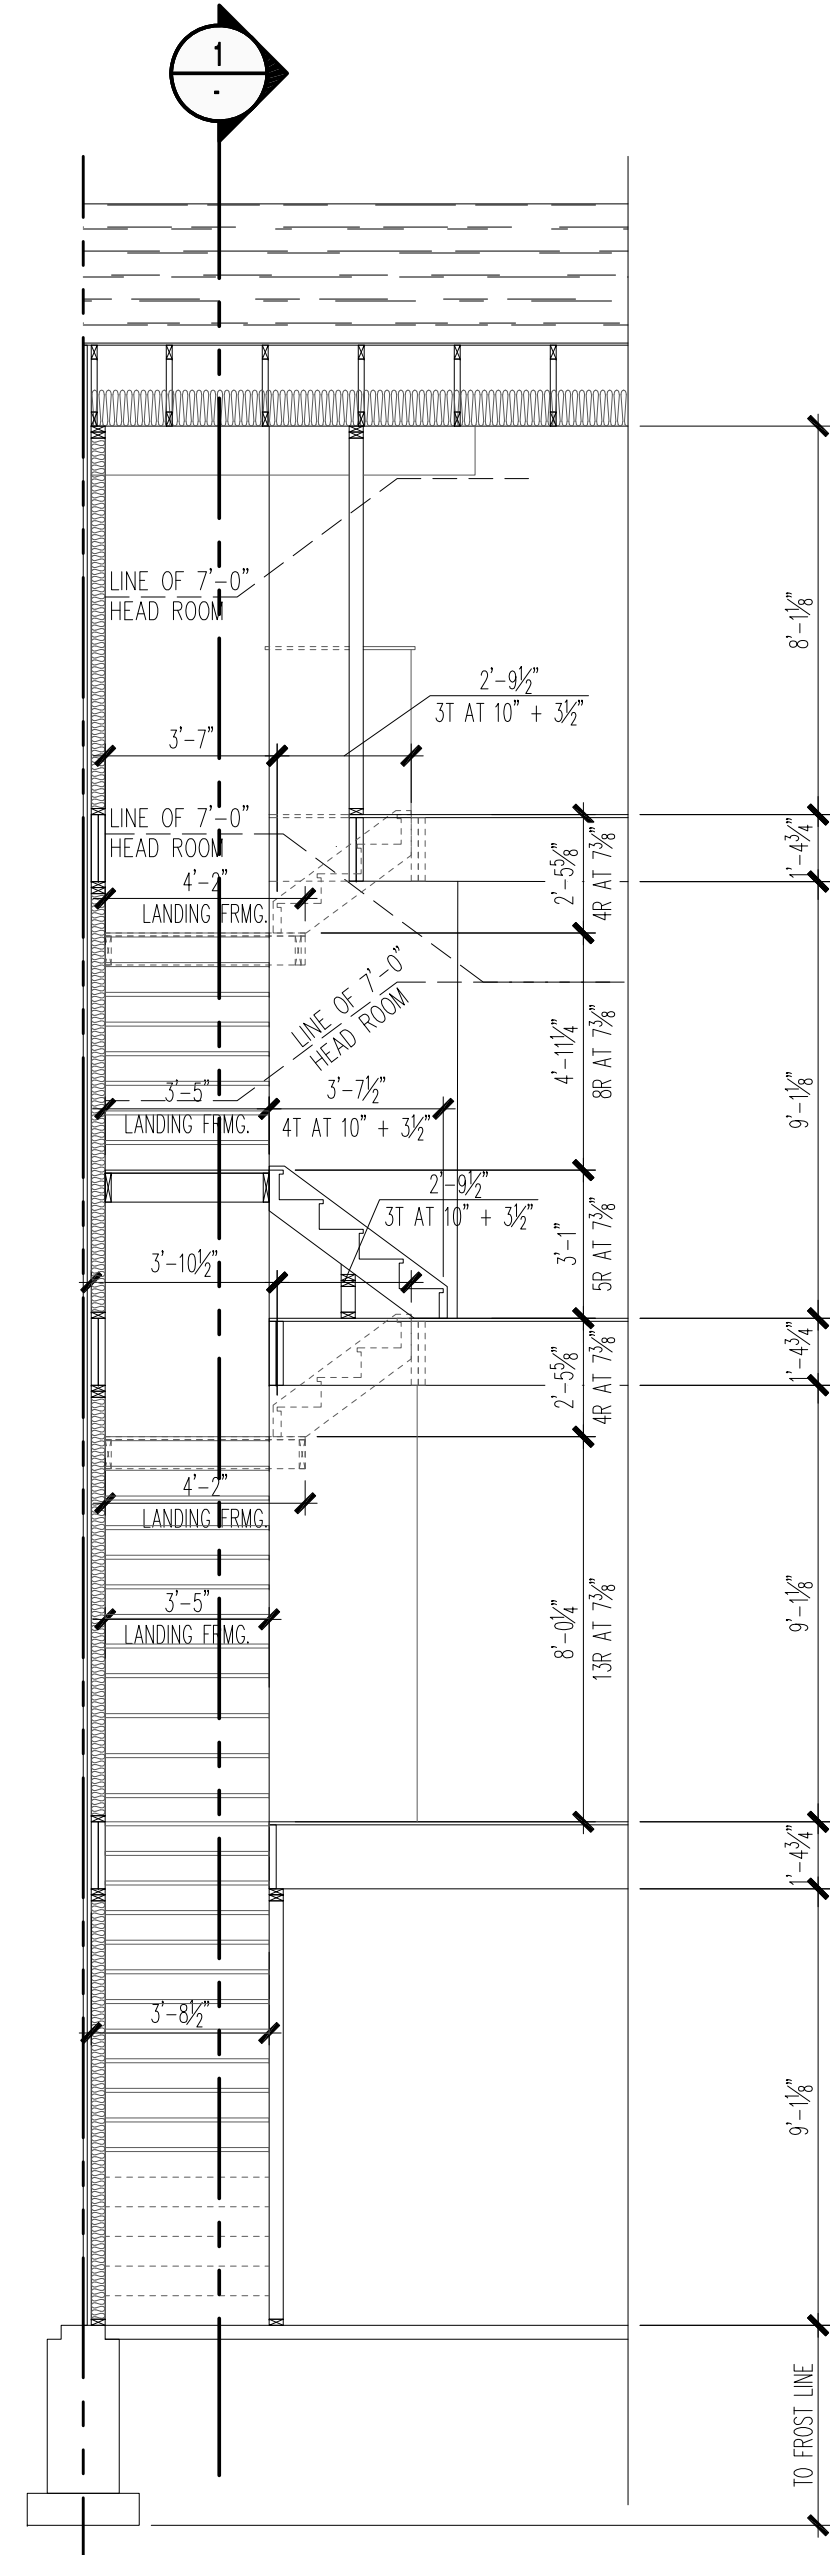

**BLDG SECTION - 9/9/9/8' - FRONT LOAD -
GRADE-LEVEL - HABITABLE ATTIC W/ FRONT TERRACE**

2 SCALE: 1/4" = 1'-0"

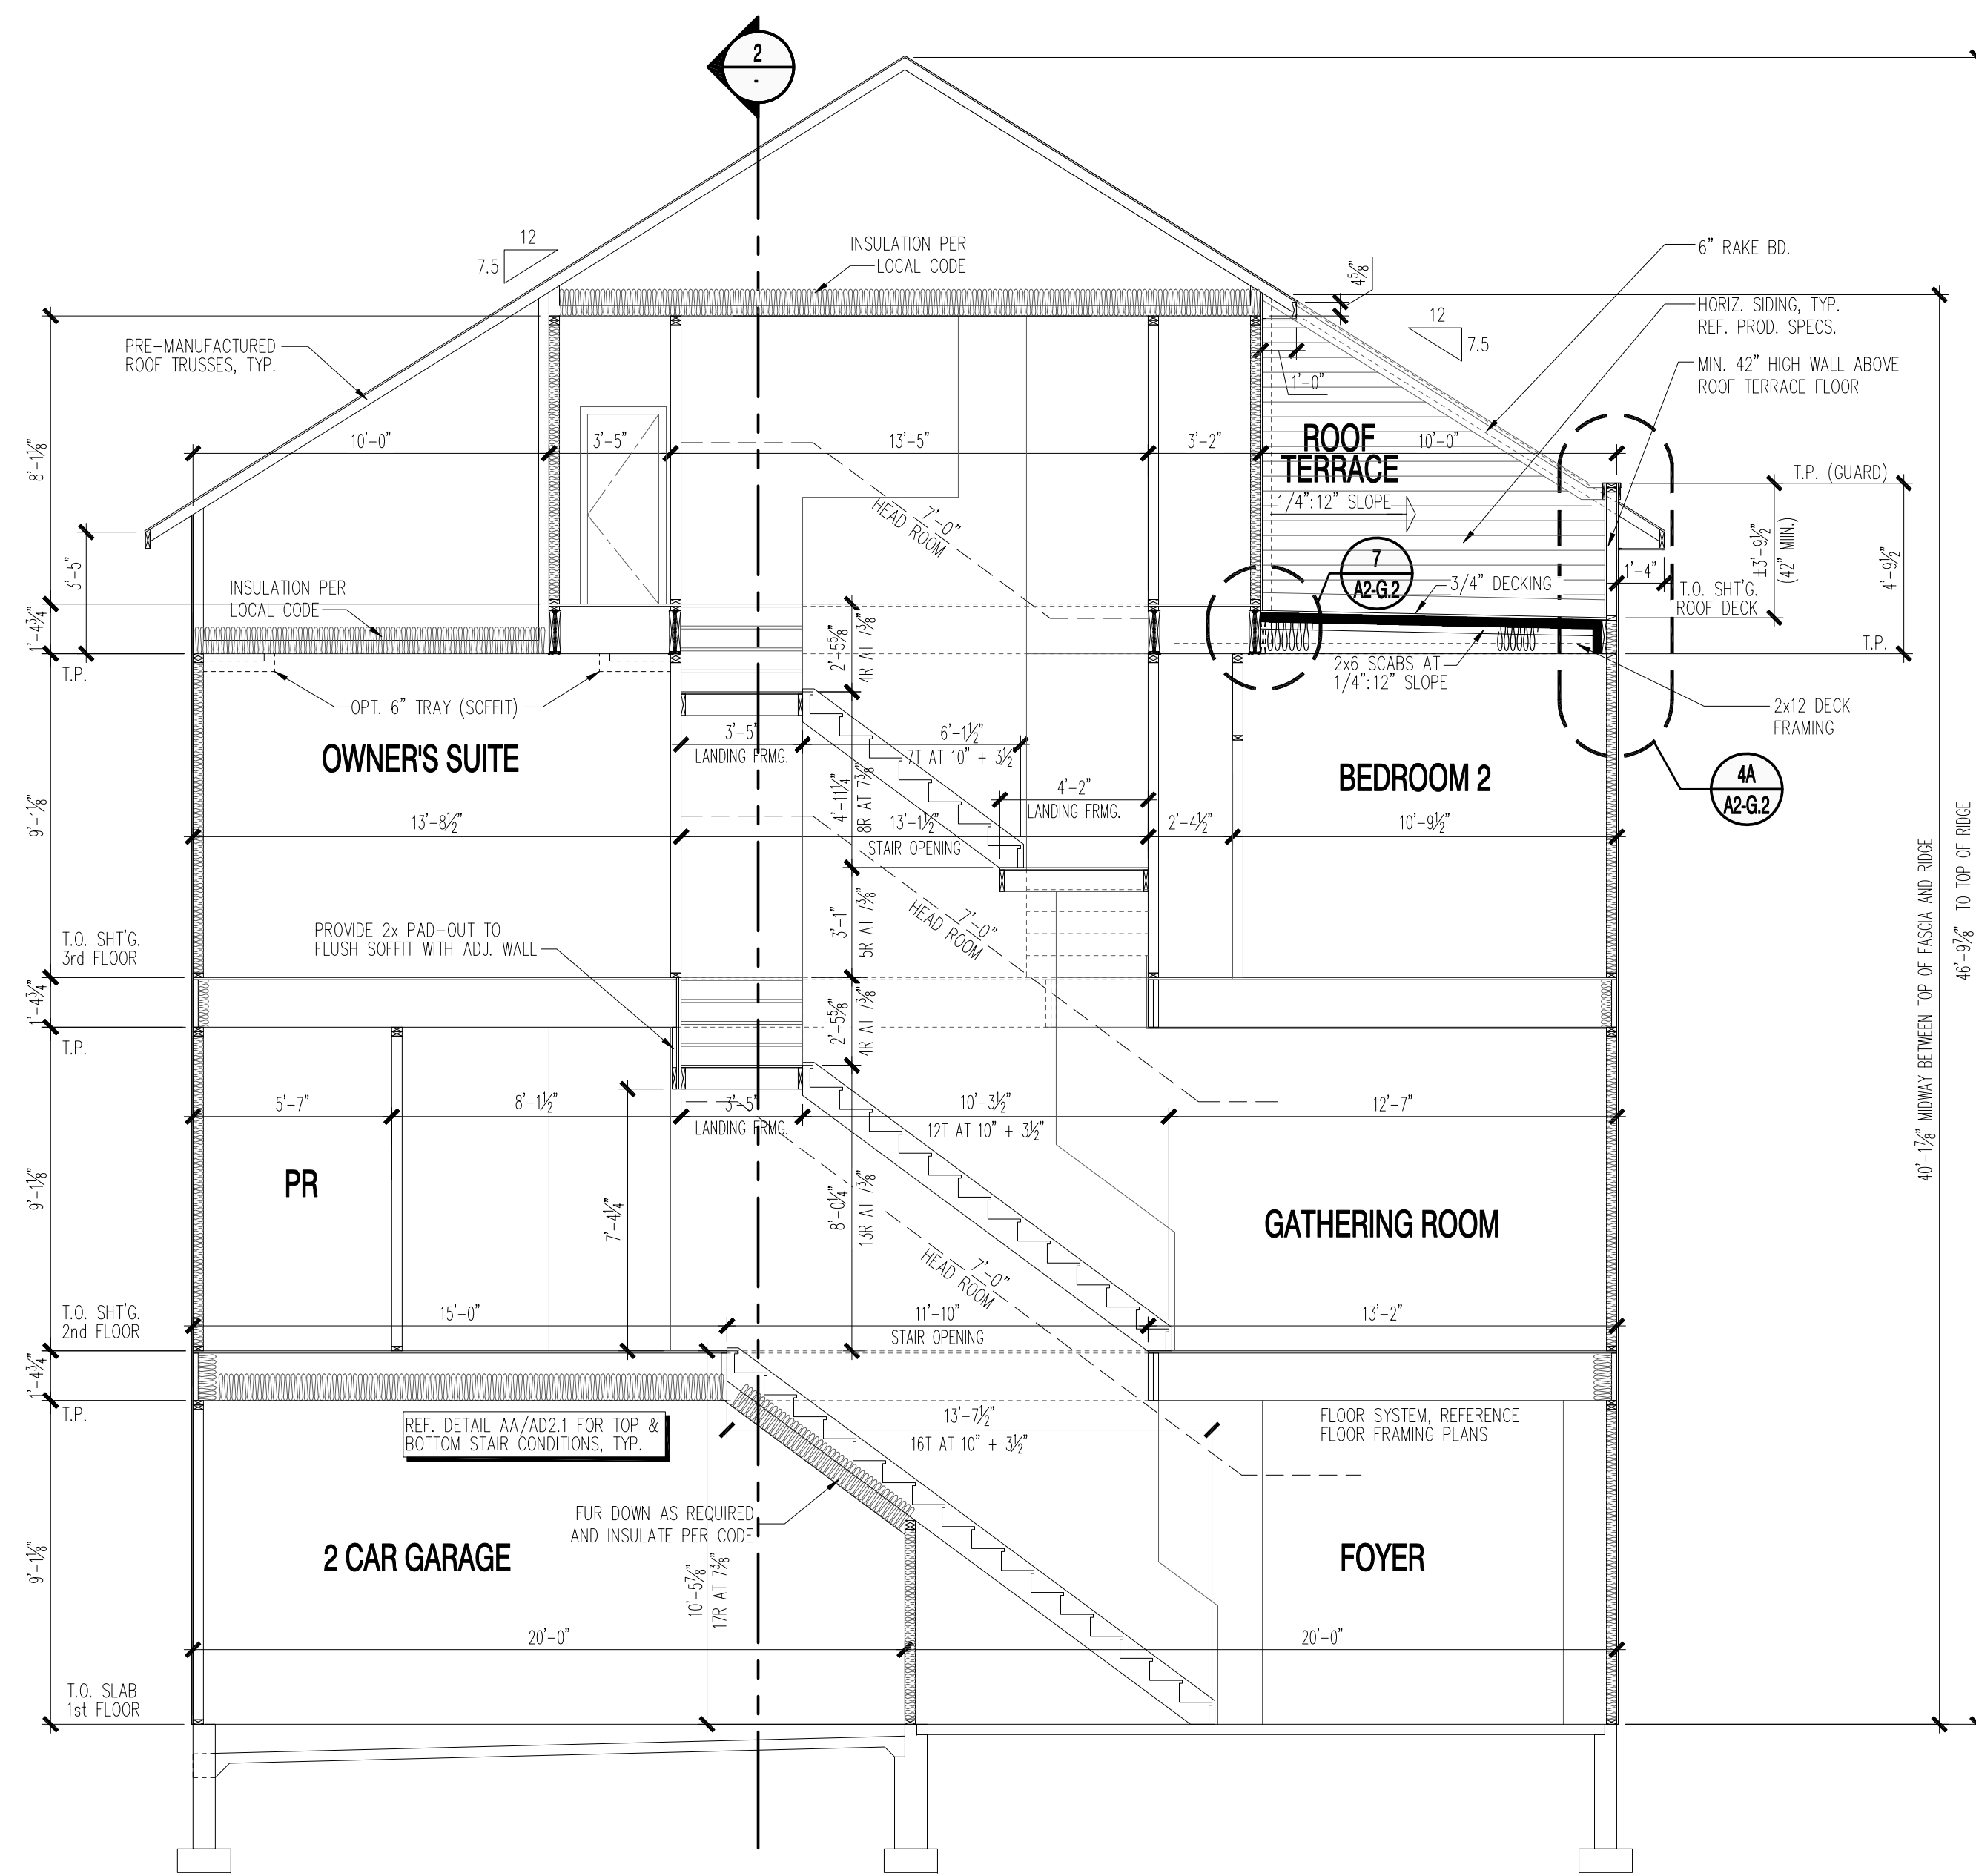

**BUILDING SECTION - 9/9/9/8' - REAR LOAD - GRADE-LEVEL - HABITABLE ATTIC W/ FRONT TERRACE -
RAISED HEEL CONDITION**

1 SCALE: 1/4" = 1'-0"



Building Sections 1 and 2 - Raised Heel Condition
Habitable Attic w/ Front Terrace - Garage Entry - Rear Load
Slab Foundation

NOTES: SCALES NOTED ON DRAWINGS RELATE TO FULL SIZE PLOTS ON 22x34 SHEETS - 11x17 SHEETS REPRESENT 1/2 SCALE PLOTS

REV #	DATE / DESCRIPTION
△	
△	
△	
△	
△	
△	
△	

PRODUCTION MANAGER	JL
INITIAL RELEASE DATE:	07-20-2016
CURRENT RELEASE DATE:	10-20-2021
STAMP	


PLAN NAME	22' Unit
NPC PLAN NUMBER	2466

SHEET	A2
-------	----

9-HAFT-G.1RH



Community Renderings

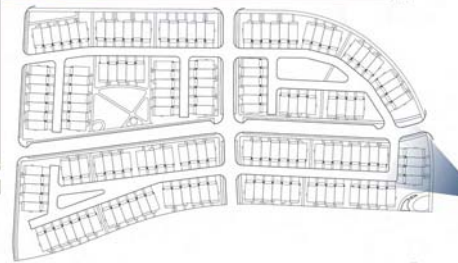

Key Plan

Community Renderings



Key Plan



Community Renderings



Community Renderings



Key Plan