


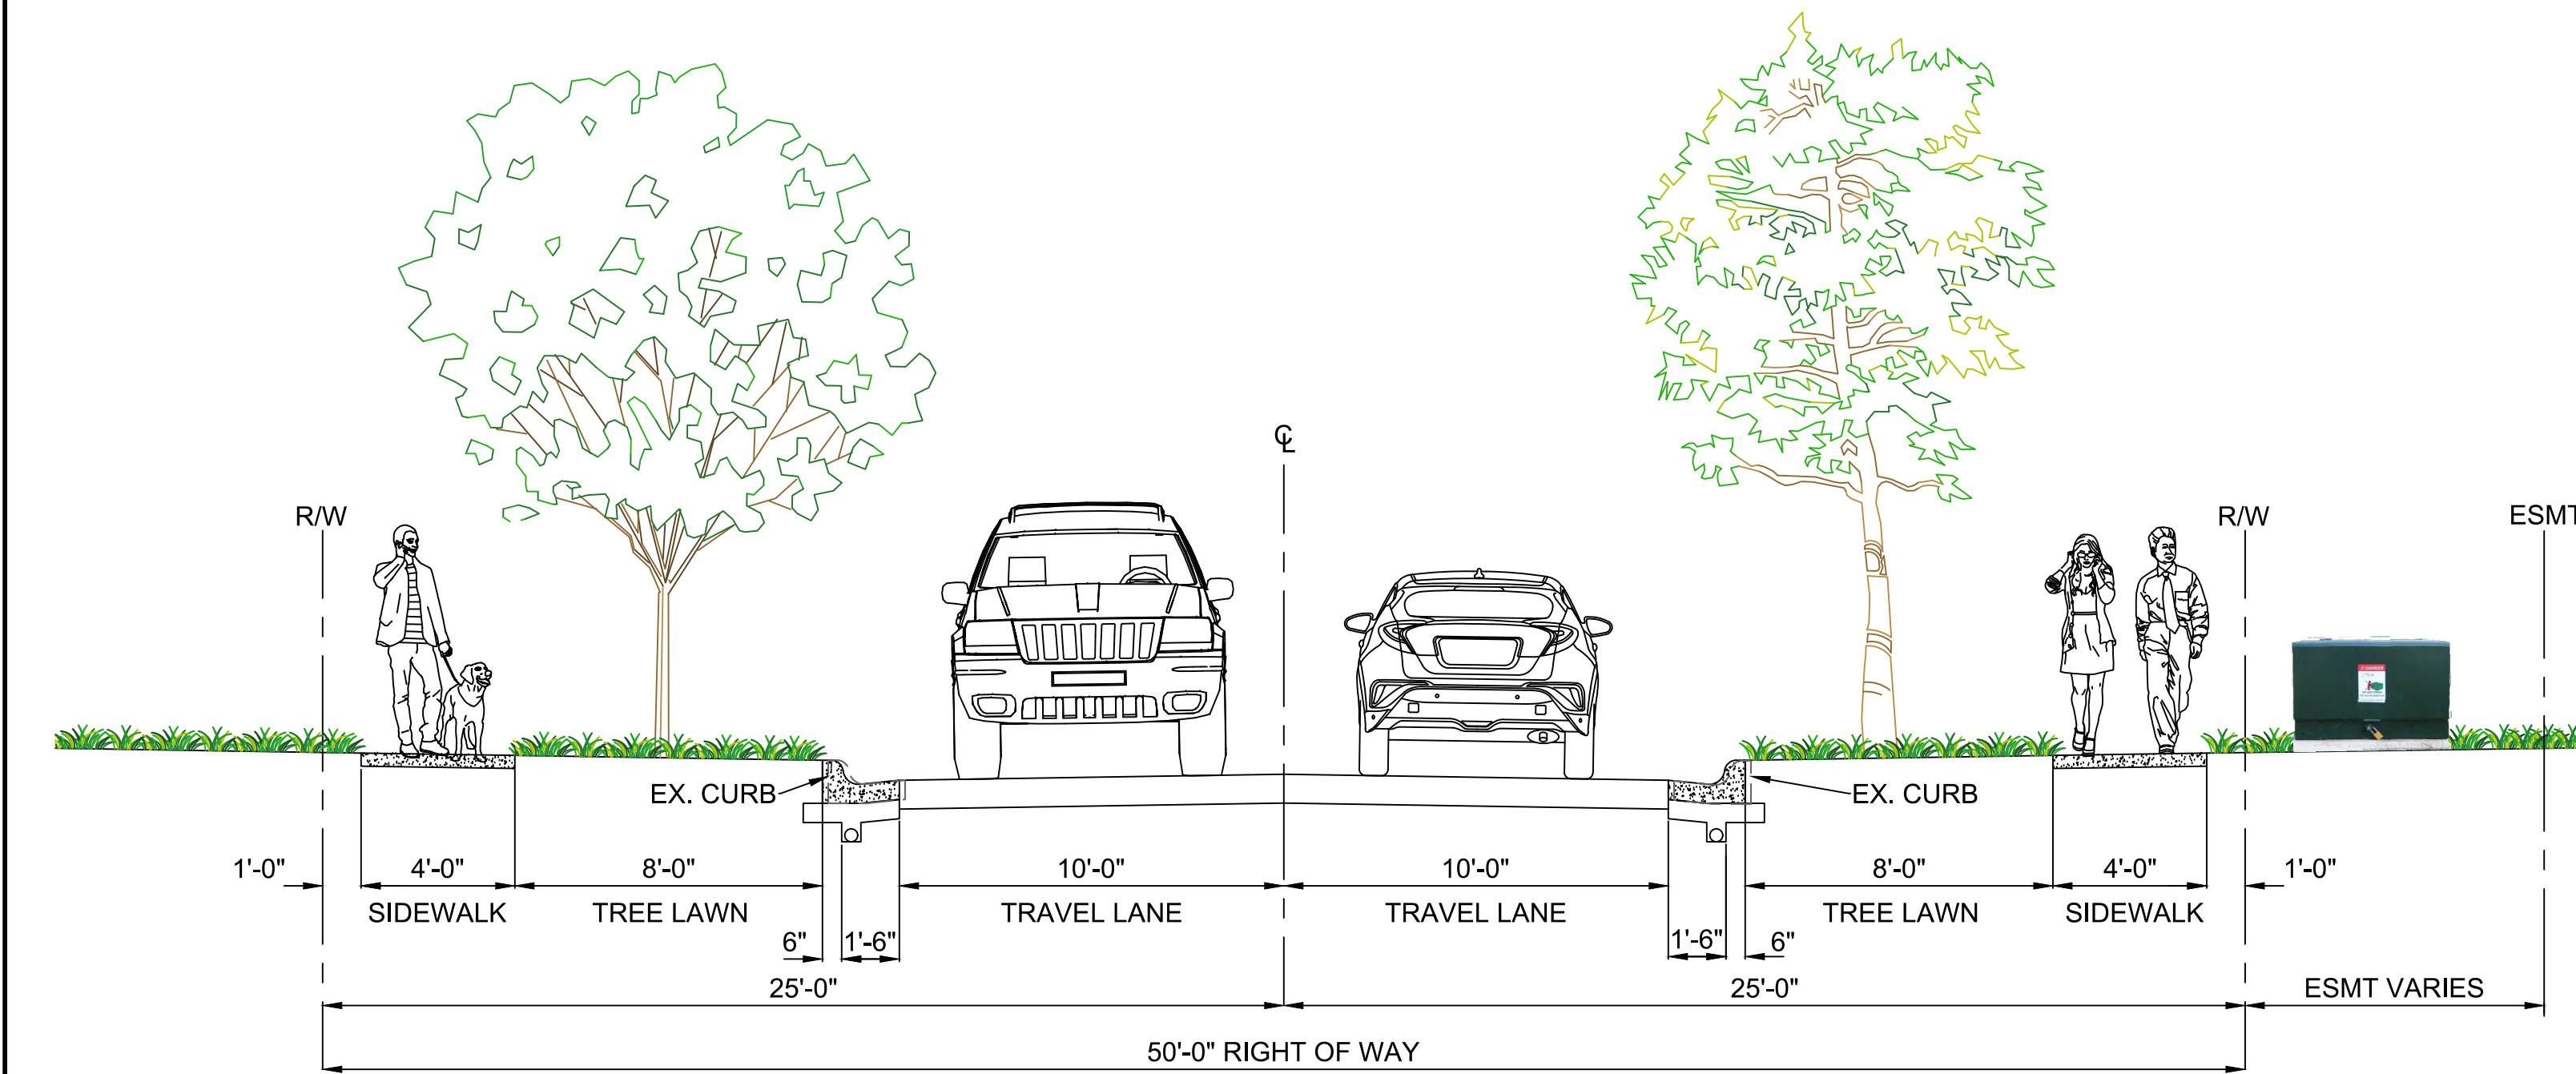


 

FRANKLIN STREET (SOUTH OF JOHN WRIGHT LN)

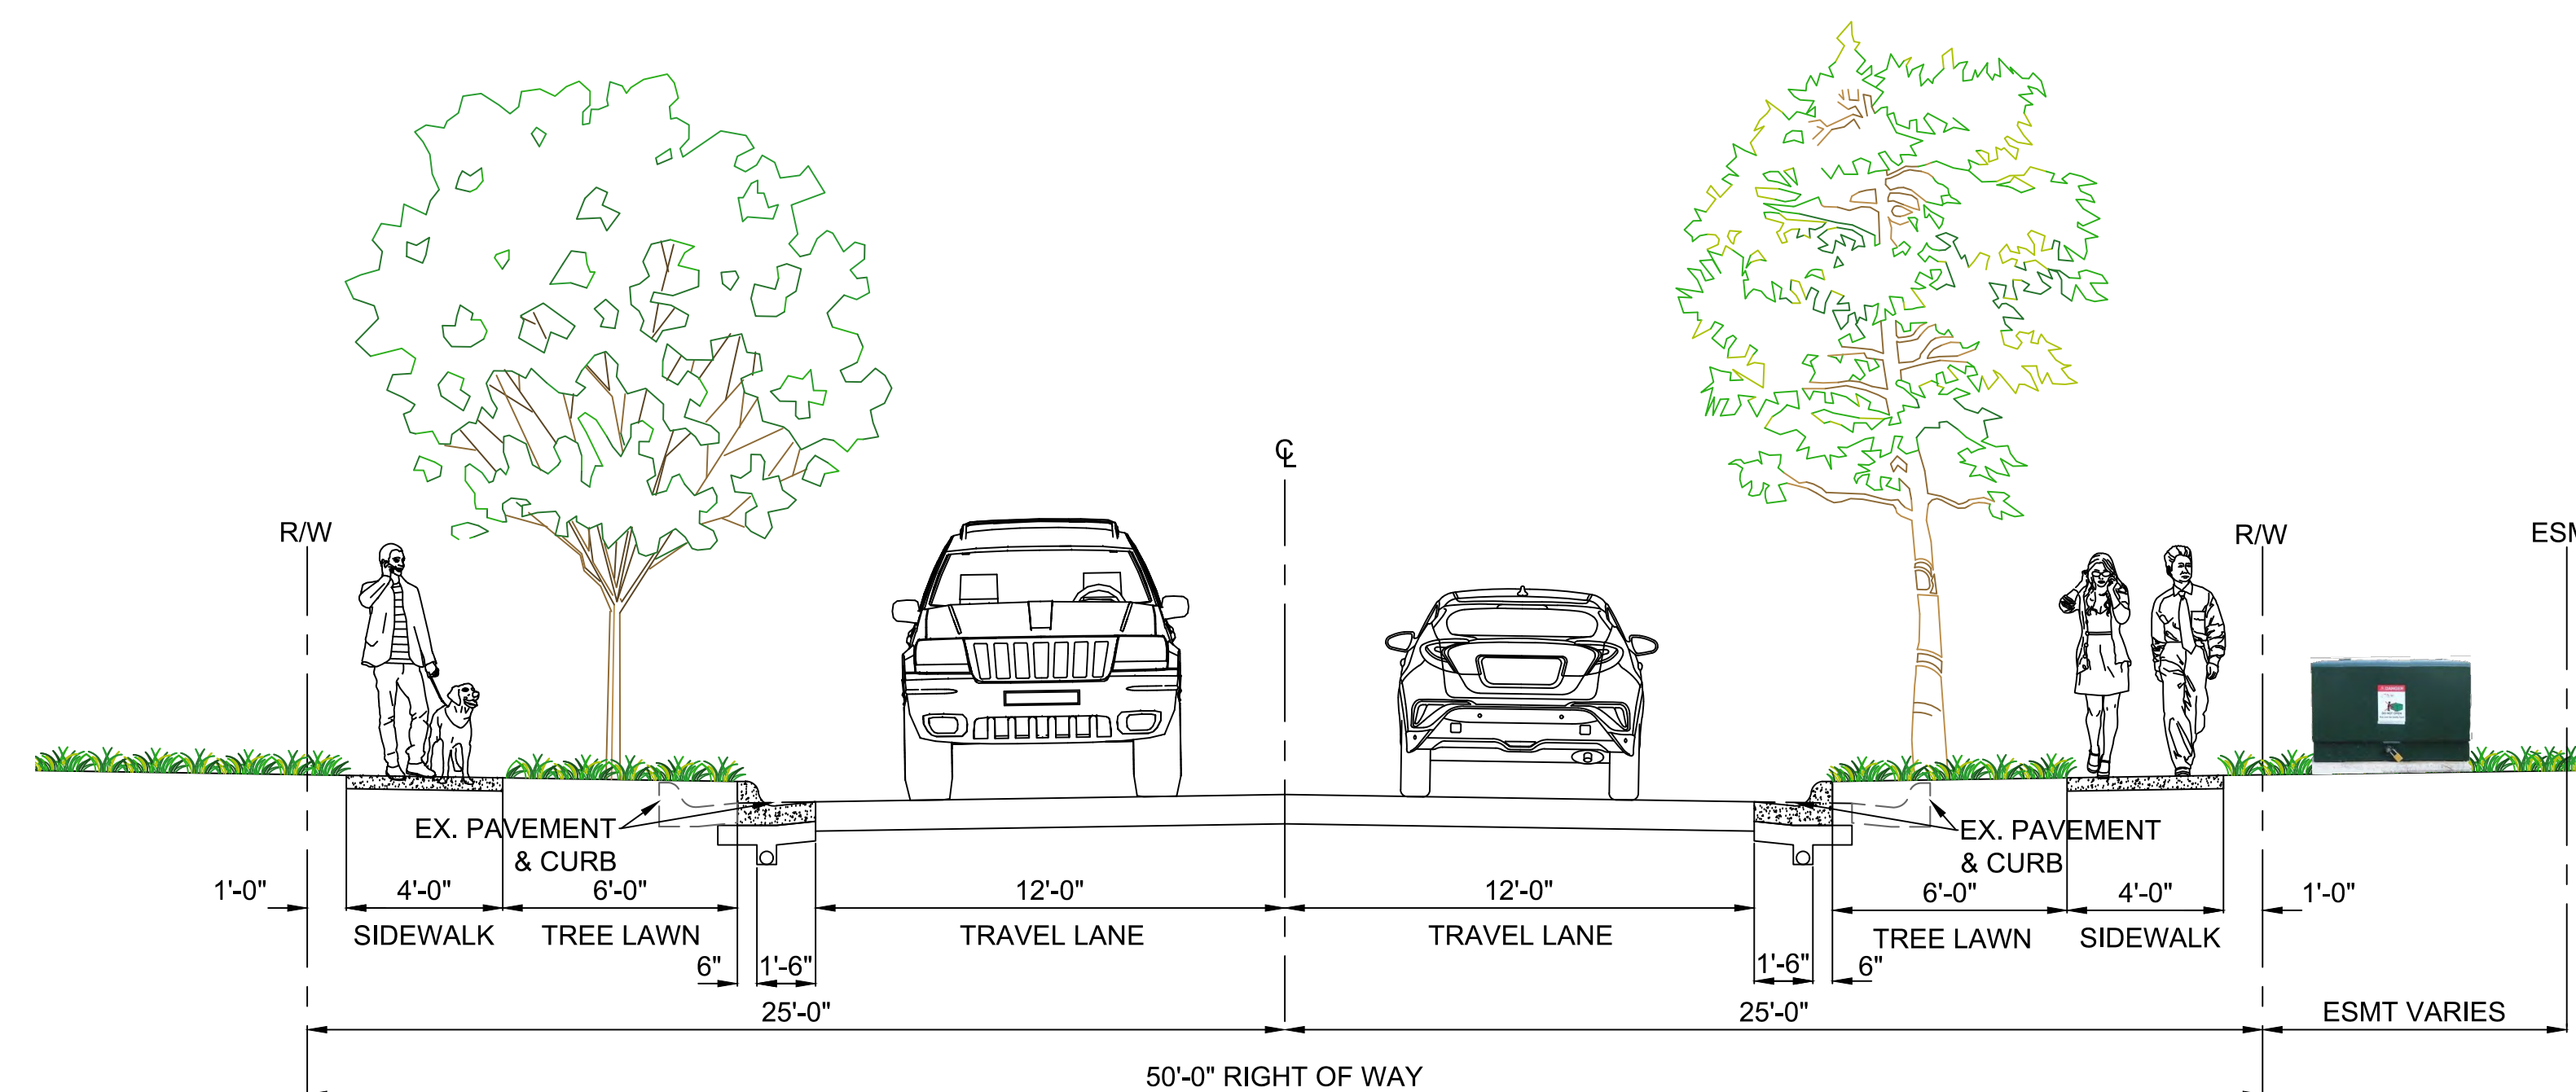

FRANKLIN STREET (JOHN WRIGHT LN TO 40 FRANKLIN ST)

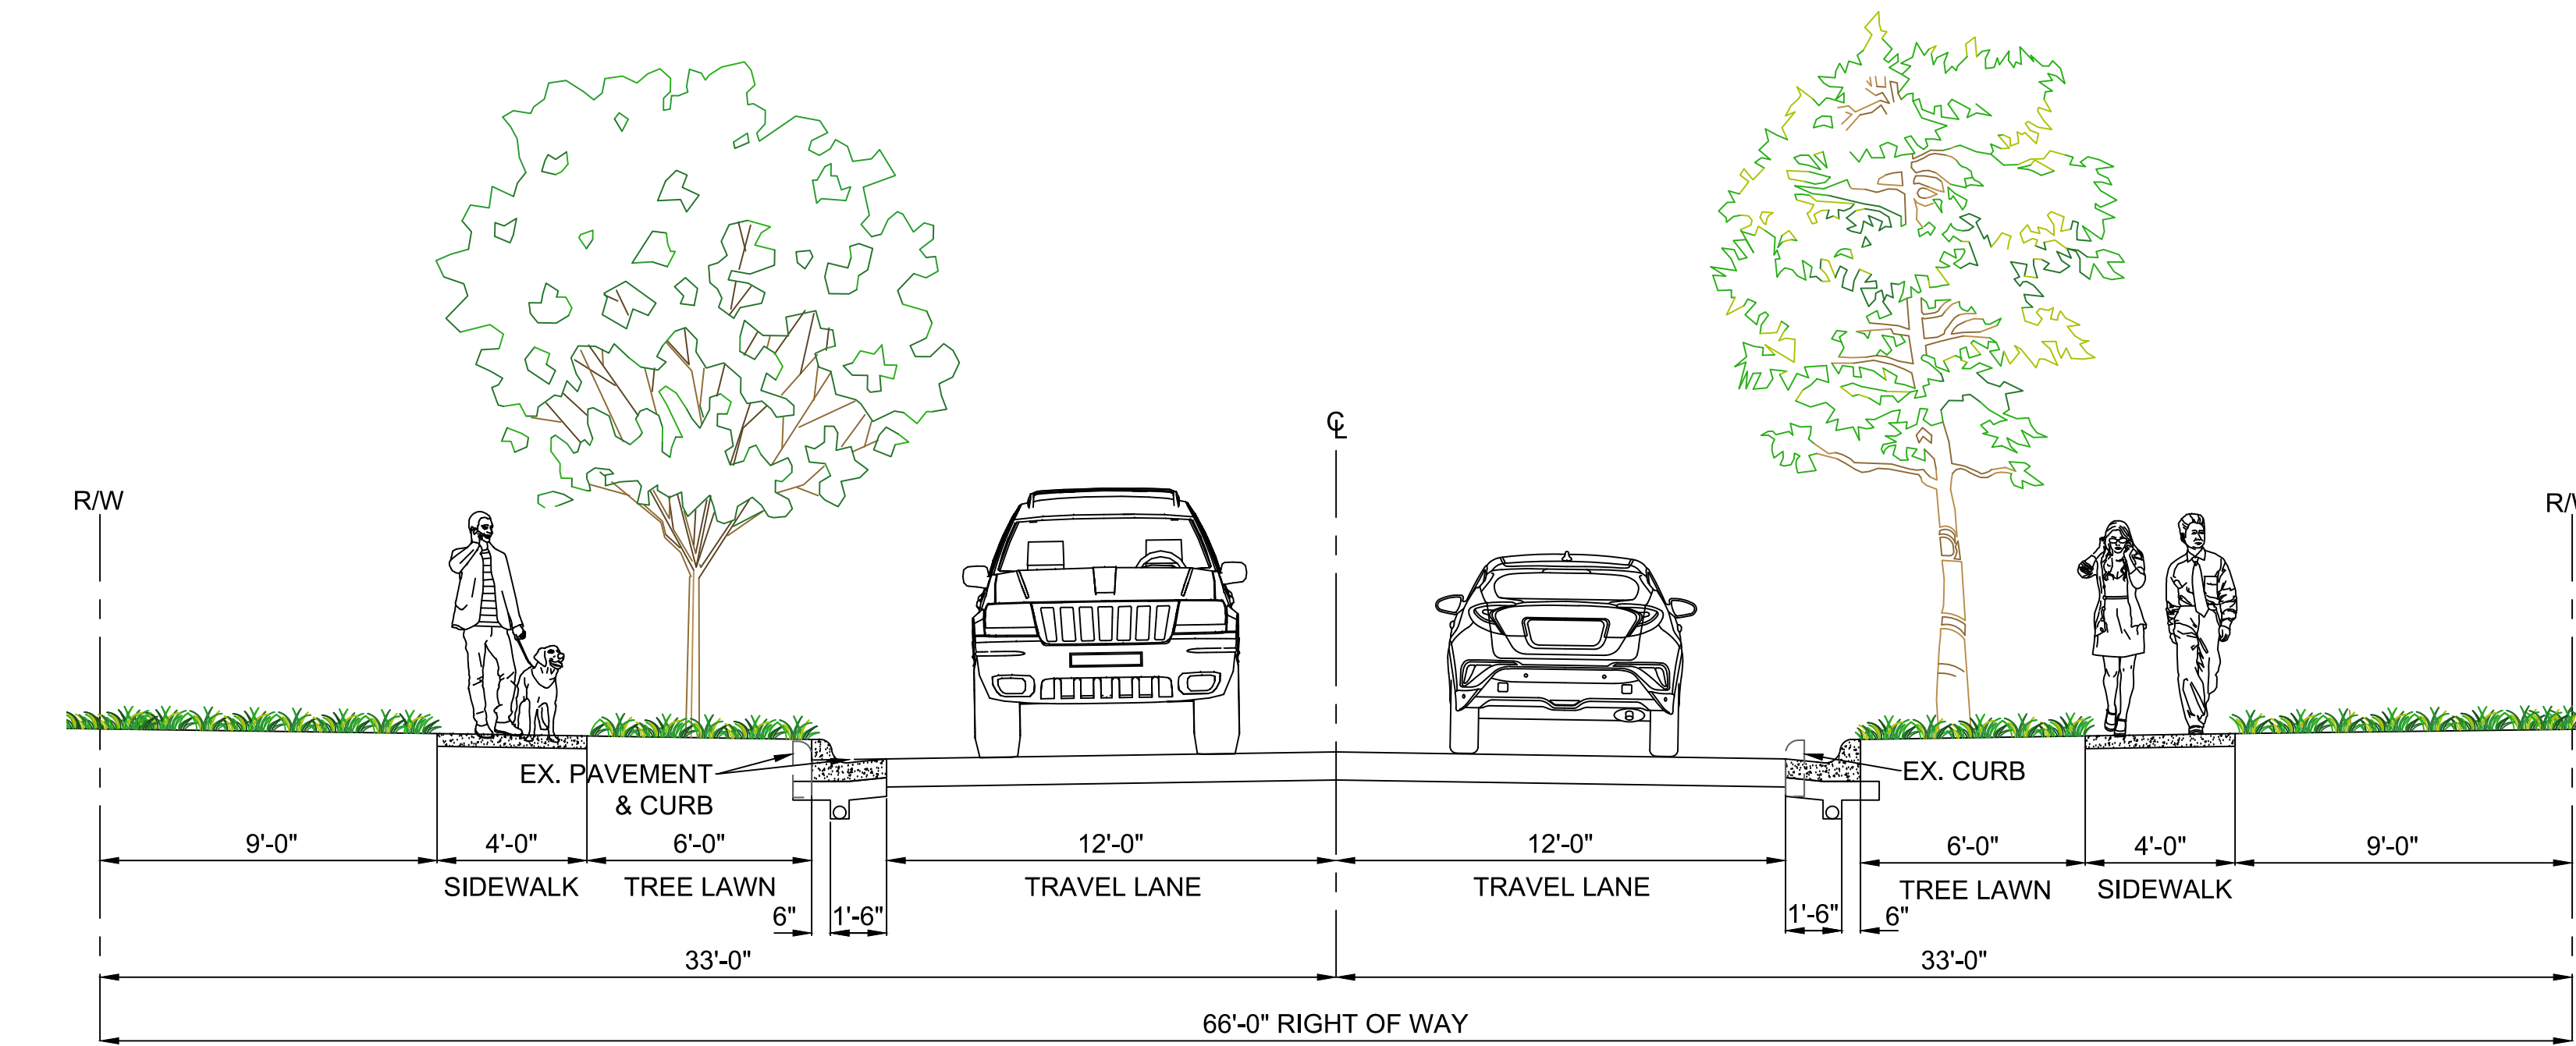

FRANKLIN STREET (40 FRANKLIN ST TO BRIDGE ST)