

LUKASIK RESIDENCE

Name: Lukasik, Emily
Address: 5707 Dublin Road
Dublin, OH 43017

Company: Landscapes by Terra
Address: 11301 Watkins California Rd.
Marysville, OH 43040

Phone #: 614-873-6242
Website: LBTERRA.COM



COMMENT	DATE



DATE: 12/06/21
JOB NO: 01
DRAWN BY: TR/GN
PAGE #: 01

SCALE: 1" = 10' - 0"
except where noted, (when printed at 22x34)

DRAWING TITLE:
LANDSCAPE PLAN

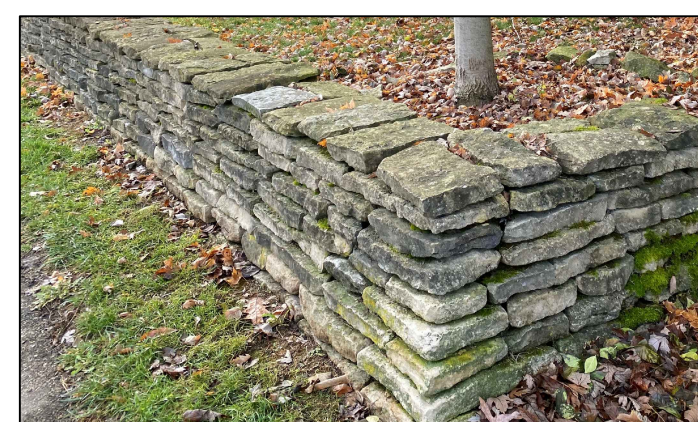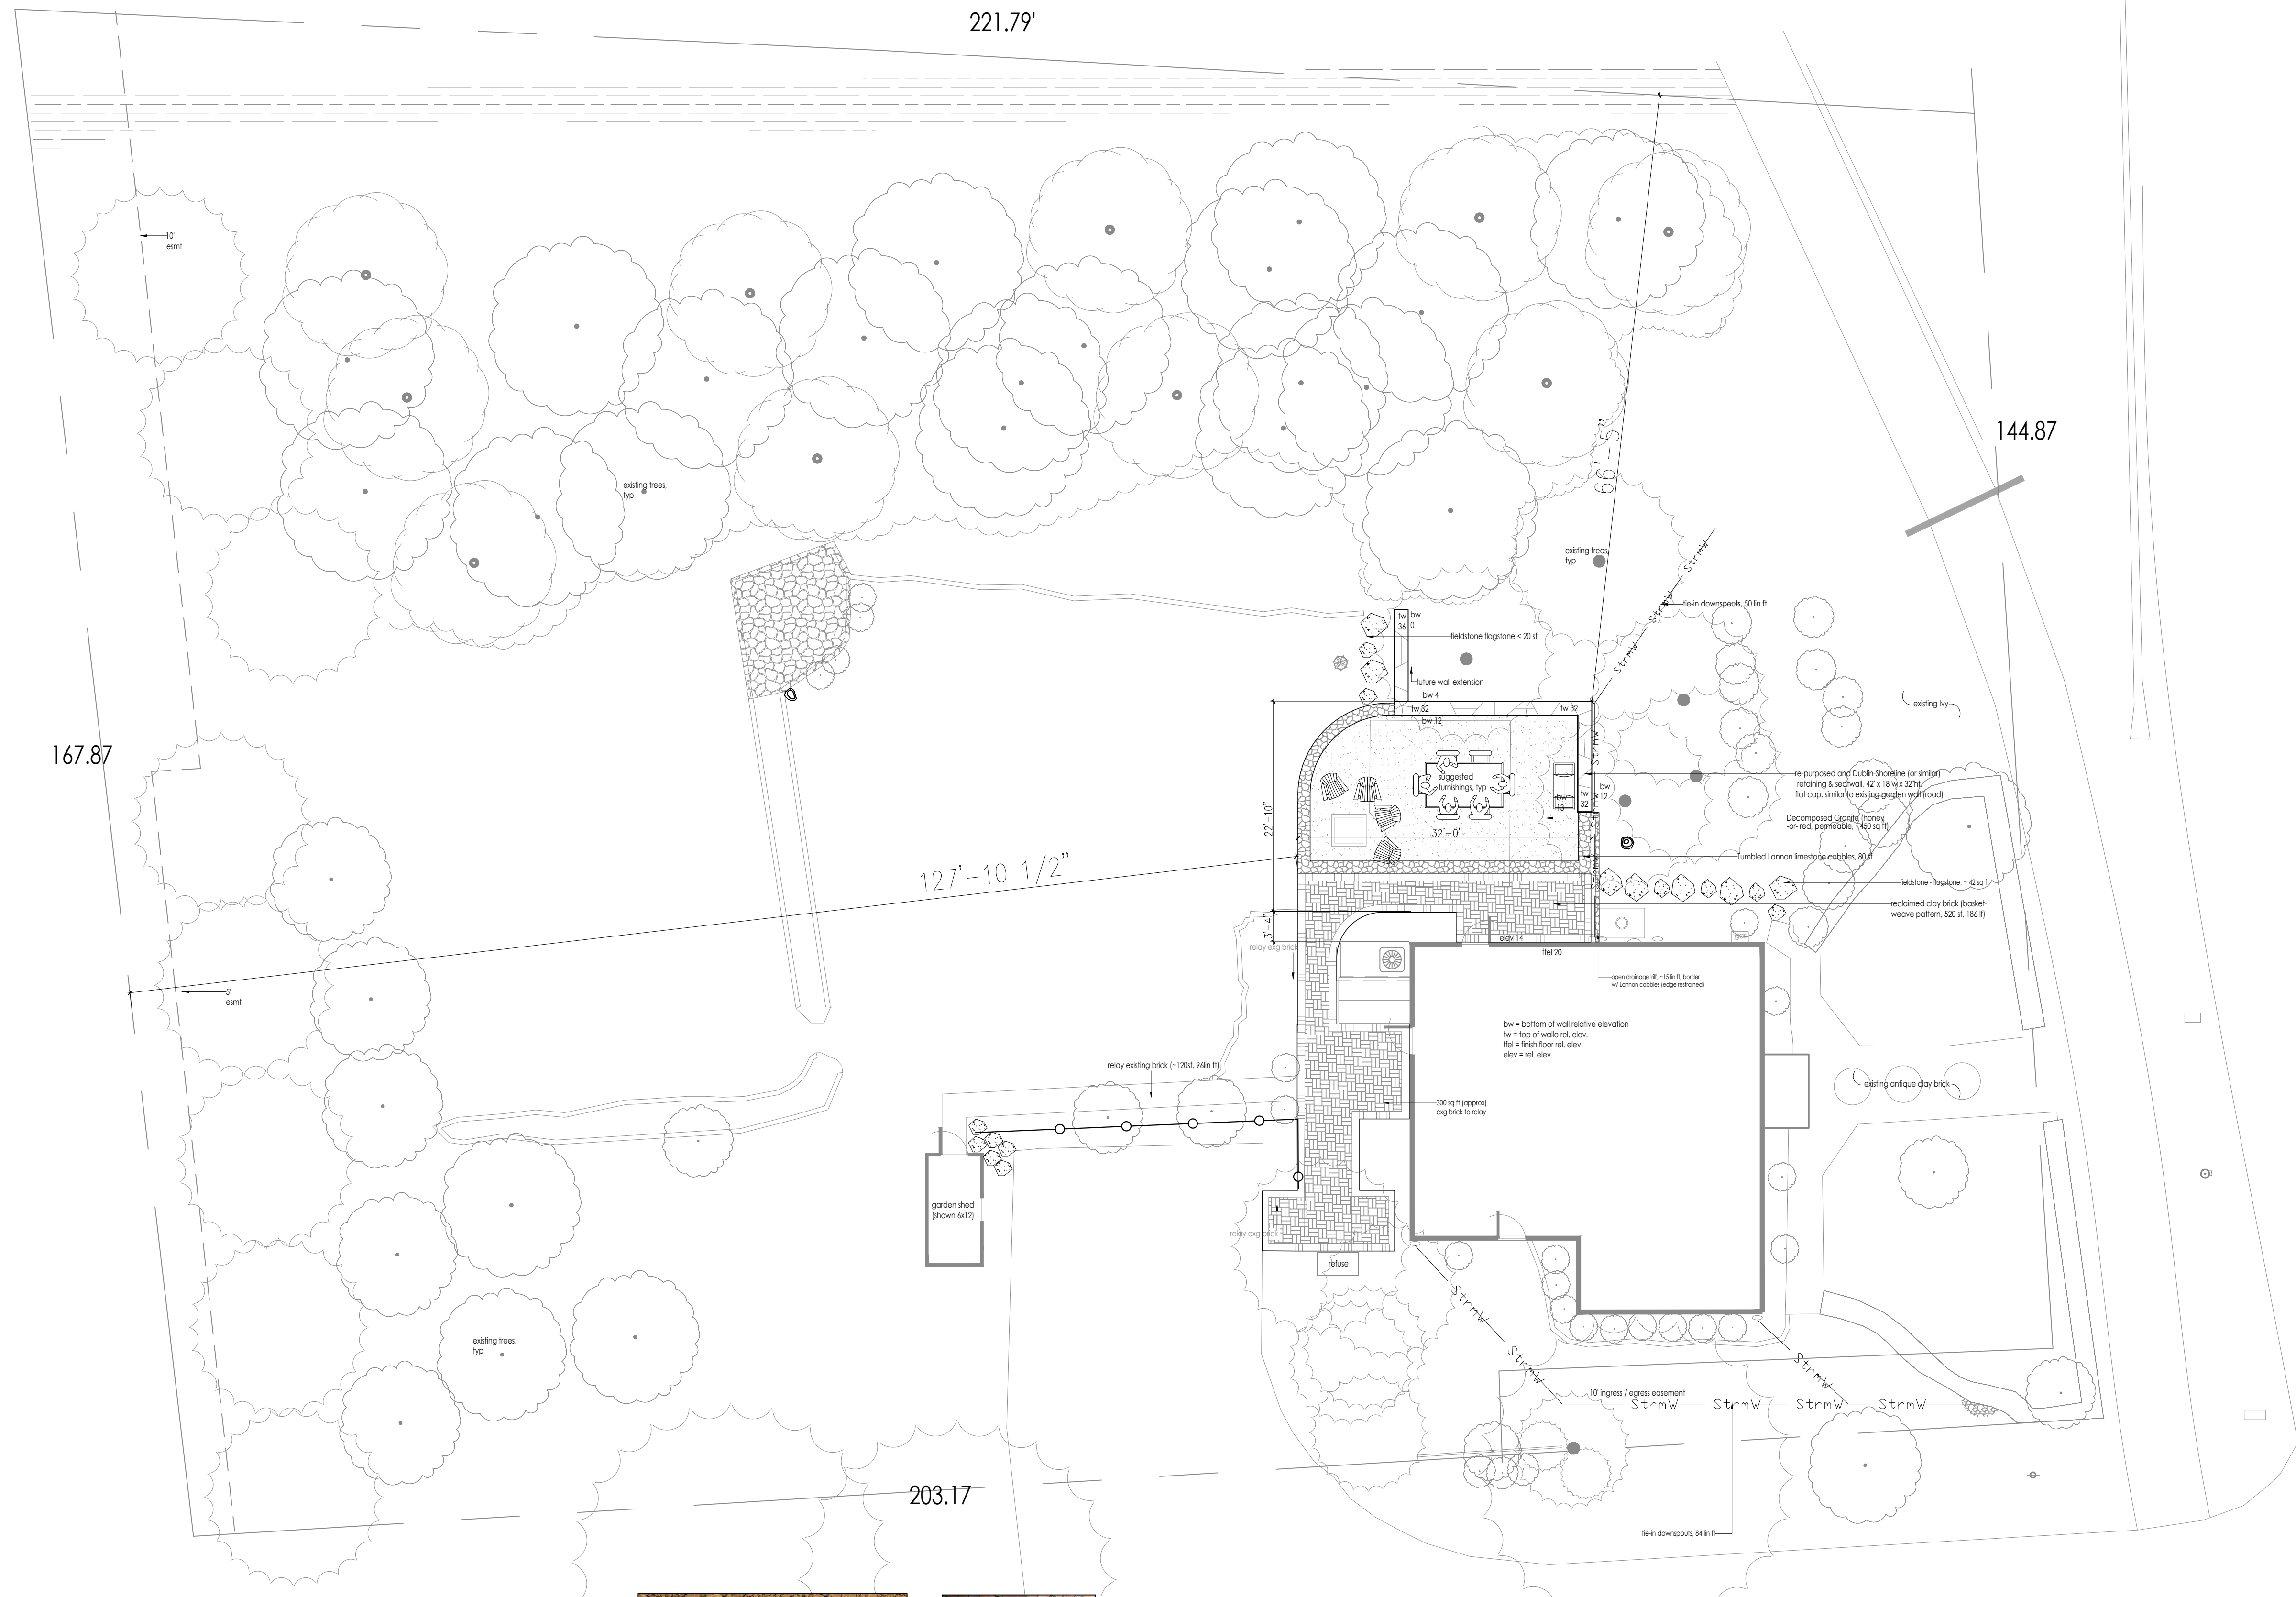


Dublin - Shoreline stone wall (buff-grey, natural product, procured from site and Lang Stone Co.)



Lannon tumbled cobbles (buff grey, natural limestone product, procured from Lang Stone Co.)



decomposed granite (honey) (beige, natural product, 3/8" down to fines, obtained from Semco Outdoor)

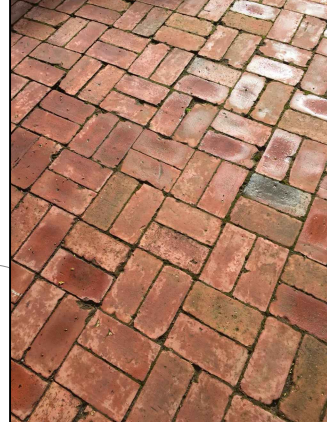

re-purposed clay brick (orange-red) (viable material reused and obtained from site, 4" x 8" x 2-1/4".)

