

KING RESIDENCE  
170 S ARLINVIEW ST  
DUBLIN, OH 43017  
FRONT YARD LANDSCAPE

landscape architecture  
site planning  
construction management

**1156 Oakland Park Avenue  
Columbus, Ohio 43224  
(614) 268-3834**




**Oakland  
Design  
Associates**

<b>DRAWN</b>
<b>CHECKED</b>
<b>DATE</b>
<b>SCALE</b>
<b>JOB NO.</b>
<b>SHEET</b>

The King Residence  
170 S. Riverview Street  
Dublin, Ohio 43017

170 S. Riverview Street  
Dublin, Ohio 43017

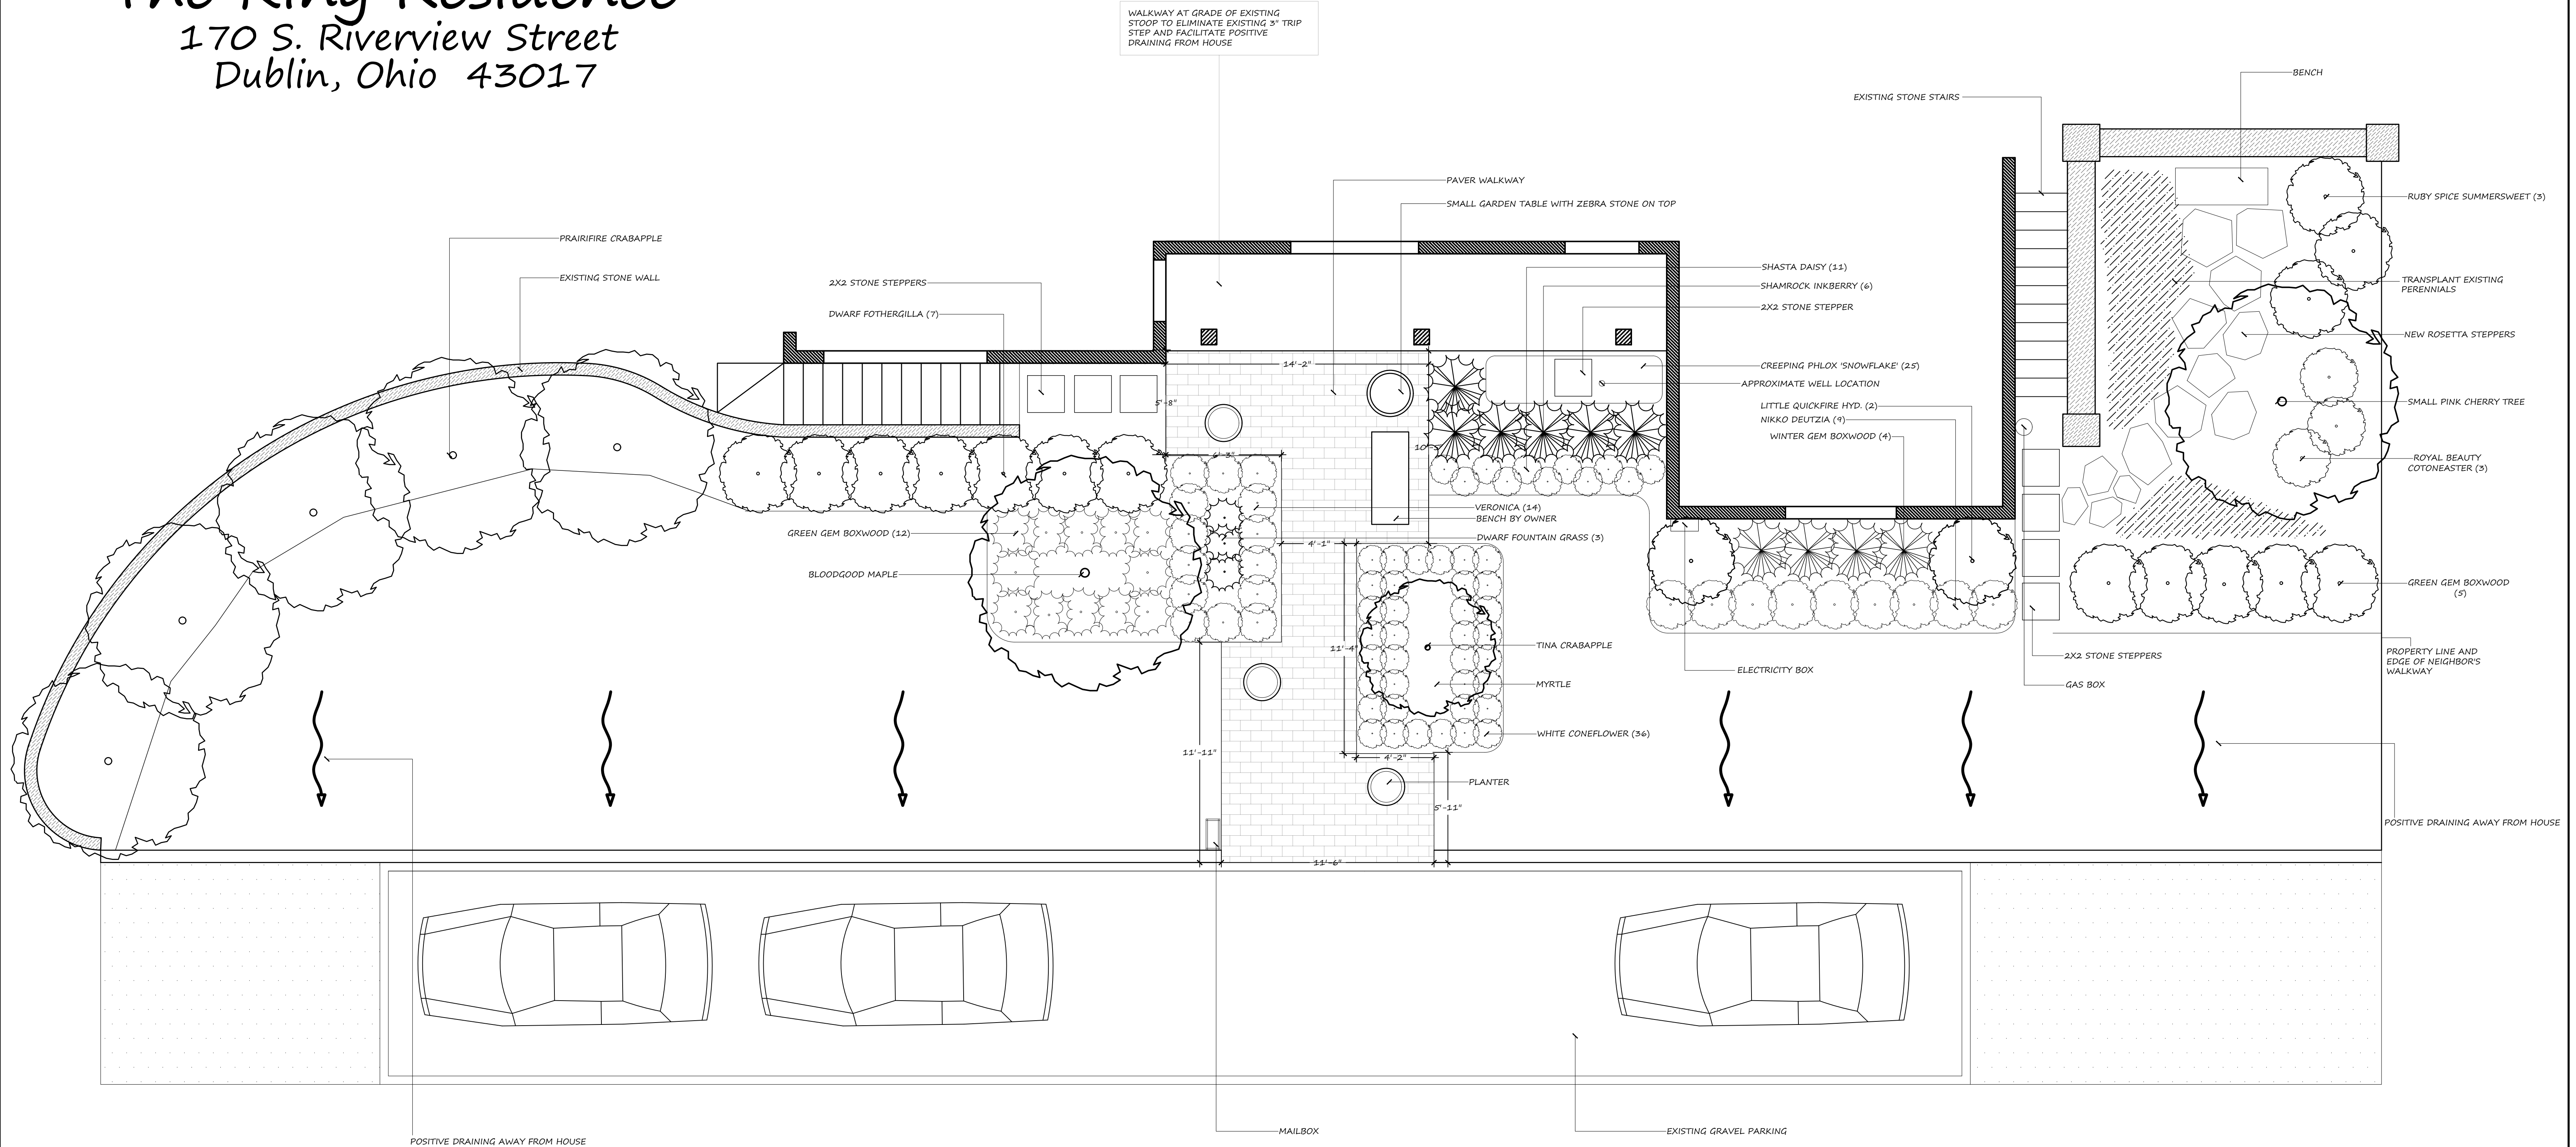

OAKLAND DESIGN ASSOCIATES  
1156 Oakland Park Ave.  
Columbus, Ohio 43224  
614-268-3834

### ADDITIONAL INFORMATION

PROPOSED IMPROVEMENTS ARE OUT OF FLOODPLAIN  
SQ. FOOTAGE OF SITE ACCORDING TO AUDITOR'S SITE: 19,040 SQ. FT

design by LFB

**LANDSCAPE PLAN**

Scale: 1/4"=1'-0"

North



**ENDURACOLOR™**


*Refined surface and  
long-lasting color*

# Holland Premier™

## ADVANTAGES

### DRIVE FRIENDLY

Can handle vehicular loads

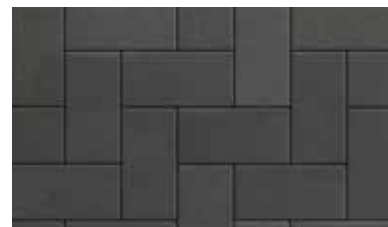

**DARK CHARCOAL**



**GRANITE FUSION**



**FOSSIL**



**MOCHA**



**STANDARD**  
4 x 8 x 2 3/8"  
100 x 200 x 60mm

Fossil with Dark Charcoal accent

# Beacon Hill™ Smooth

ADVANTAGES

**PEDESTRIAN FRIENDLY**  
Not recommended for vehicular



GRANITE FUSION



FOSSIL



OPAL



**LARGE RECTANGLE**  
15 x 22½ x 2⅜"  
380 x 570 x 60mm




**LARGE RECTANGLE**  
15 x 22½ x 2⅜"  
380 x 570 x 60mm



**SMALL RECTANGLE**  
7½ x 15 x 2⅜"  
190 x 380 x 60mm

3 UNIT RANDOM BUNDLE

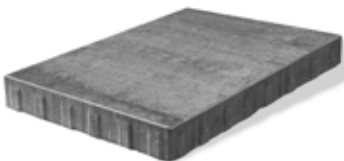

**XL UNIT**  
22½ x 37½ x 2⅜"  
570 x 950 x 60mm

Opal with Mattoni (Dark Charcoal) accent